

BASEMENT LEVEL LIGHTING  
DEMOLITION PLAN  
1/8" = 1'-0"

**NOTE:**




1. SEE E-001 FOR LEGEND, ABBREVIATIONS AND GENERAL NOTES.

**KEYED NOTE:**

① RELOCATE, SEE E1101 FOR NEW LOCATION.

144 Fore Street/P.O. Box 618  
Portland, Maine 04104  
Tel: (207) 772-3846  
Fax: (207) 772-1070  
www.smrfinc.com

ARCHITECTURE  
ENGINEERING  
PLANNING  
INTERIOR DESIGN  
COMMISSIONING

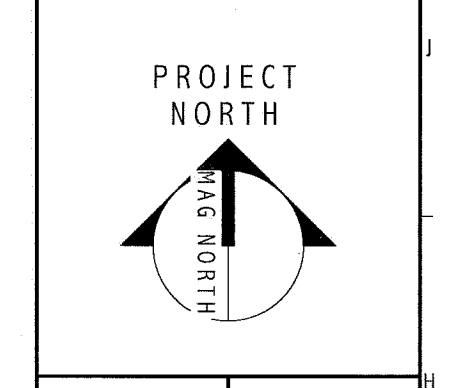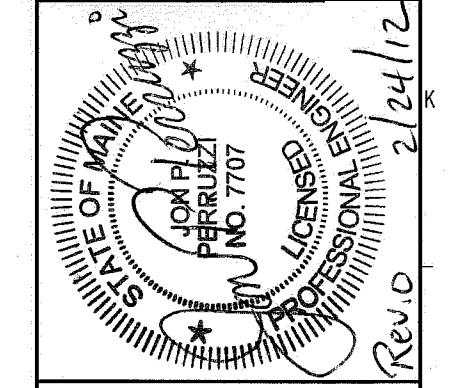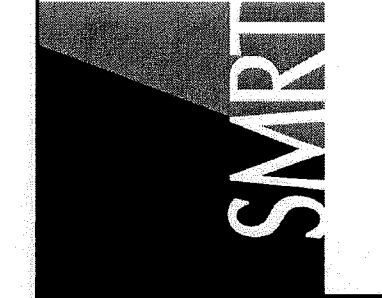

**MAINE MEDICAL CENTER**  
HOLDING, RADCU & PBC RENOVATION  
PORTLAND, ME

**ISSUED FOR CONSTRUCTION**  
02.24.12

CURRENT ISSUE STATUS:

REV	DESCRIPTION	DATE
0	ISSUED FOR CONSTRUCTION	2.24.12

GRAPHIC SCALE:  
0" 1"

SCALE: 1/8" = 1'-0"  
PROJECT MANAGER: DW  
TC/DRAWN BY: BAL  
A/E OF RECORD: JPP  
PROJECT NO: 11063  
DATE: 2.24.12

SHEET TITLE:  
**BASEMENT LEVEL  
LIGHTING  
DEMOLITION PLAN**

SHEET No.  
**ED102**  
© COPYRIGHT 2008 SMRI, INC.