

GENERAL NOTES:

1. REFER TO GENERAL NOTES, USY NOTES, REVISIONS, AND ADDITIONAL INFORMATION FOR ABBREVIATIONS AND ADDITIONAL INFORMATION ABOUT FINISHES.
2. REFER TO THIS SHEET FOR LAYOUT OF FLOOR FINISH MATERIALS. REFER TO ROOM FINISH SCHEDULE FOR ACTUAL MATERIALS USED.
3. ALL NEW FLOORING MATERIAL TO RUN BENEATH CASEWORK UNLESS NOTED OTHERWISE.
4. EACH SQUARE IN THE VCT TILE GRID REPRESENTS A 12"x12" TILE.
5. AREAS ON PLAN THAT DO NOT SHOW A DESIGNATED FLOOR FINISH ARE EXISTING FINISHES TO REMAIN.


FLOOR LEGEND:

	CPT-1
	CPT-2
	CT-2
	SV-1
	SV-2
	RUB-1
	RUB-1 (W/ACOUSTIC BACKING)
	RUB-2
	RUB-2 (W/ACOUSTIC BACKING)
	VCT-1
	PATCH TO MATCH EXIST.

REV.	ISSUED FOR CONSTRUCTION	DESCRIPTION	DATE
0			9-12-08

ISSUED FOR CONSTRUCTION
9-12-08

CURRENT ISSUE STATUS:

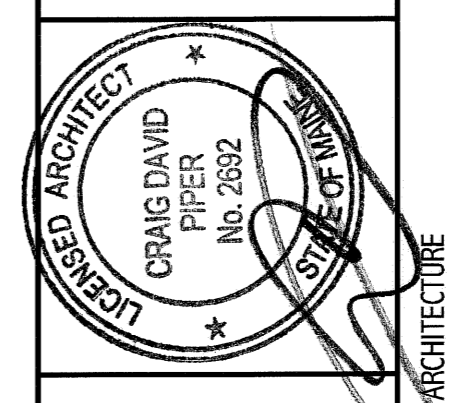

144 Forest Street, Box 619
Portland, Maine 04109
Tel: (207) 772-5800
Fax: (207) 772-5800
www.smrri.com



SMRRI
ARCHITECTURE
ENGINEERING
PLANNING
INTERIOR DESIGN
COMMISSIONING

MAINE MEDICAL CENTER - RICHARDS WING 2ND FLOOR
INPATIENT SERVICES

PARTIAL FINISH FLOOR PLAN

SHEET TITLE:	PARTIAL FINISH FLOOR PLAN
SCALE:	1/4" = 1'-0"
DATE:	9-12-08
PROJECT NUMBER:	000
GRAPHIC SCALE:	0'
JOB CODE/OWNER:	MMR
DATE OF RECORD:	000
SMRRI CAD FILE:	AF101-08103
SHEET NO.:	AF101
PROJECT NO.:	08103

A1 PARTIAL FINISH FLOOR PLAN

1/4" = 1'-0"