

NOTE:

1. SEE SHEET E-001 FOR LEGEND AND GENERAL NOTES.


KEYED NOTE:

1. REINSTALL FIRE ALARM SYSTEM DEVICE REMOVED DURING CONSTRUCTION. PROVIDE PULLSTRINGS AND RUBBER GASKETS FOR A COMPLETE AND OPERABLE SYSTEM.
2. EXISTING PUBLIC ADDRESS SPEAKERS TO BE REINSTALLED IN NEW CEILING UNDER SEPARATE CONTRACT.
3. EXISTING NURSE CALL DEVICES TO BE REINSTALLED IN NEW CEILING UNDER SEPARATE CONTRACT.
4. CARD ACCESS READER LOCATION. PROVIDE BOUGH-IN AS REQUIRED. FURNISH AND INSTALL 4" SQUARE JUNCTION BOX WITH 3/4" CONDUIT TO JUNCTION BOX ABOVE CEILING. PROVIDE FACEWAY TO DOOR LATCH AND/OR HINGE AS INSTALLER. COORDINATE WITH OWNER AND SECURITY INSTALLER.
5. FURNISH AND INSTALL 4" SQUARE JUNCTION BOX WITH 3/4" CONDUIT STUB UP TO ABOVE ACCESSIBLE CEILING. PROVIDE PULLSTRINGS AND RUBBER GASKETS BETWEEN CONDUITS AND BACKBOXES. COORDINATE WITH OWNER'S INSTALLATION.
6. CEILING MOUNT NURSE CALL DOME BY OWNER'S NURSE CALL SYSTEM INSTALLER.
7. FURNISH AND INSTALL 4" SQUARE JUNCTION BOX WITH ONE CORRIDOR. PROVIDE PULLSTRINGS AND RUBBER GASKETS BETWEEN CONDUITS AND BACKBOXES. COORDINATE WITH NURSE CALL SYSTEM INSTALLER PRIOR TO WORK.
8. SPEAKER TO BE FURNISHED AND INSTALLED BY OWNER'S SUBCONTRACTOR AND RECONNECTED TO EXISTING SYSTEM.
9. FURNISH AND INSTALL NEW FIRE ALARM VISUAL DEVICE TO EXISTING SYSTEM. PROVIDE PULLSTRINGS AND RUBBER GASKETS BETWEEN CONDUITS AND BACKBOXES. COORDINATE WITH NURSE CALL SYSTEM INSTALLER PRIOR TO WORK.
10. FEED FOR TEL/DATA DEVICES INSTALLED IN MILLWORK. FURNISH AND INSTALL 4" SQUARE JUNCTION BOX IN ABOVE ACCESSIBLE CEILING. PROVIDE PULLSTRINGS AND RUBBER GASKETS BETWEEN CONDUITS AND BACKBOXES. COORDINATE WITH OWNER'S TEL/DATA AND SYSTEMS CONTRACTORS PRIOR TO INSTALLATION.
11. COORDINATE MOUNTING HEIGHT W/ OWNER, ARCHITECT, AND ACTUAL EQUIPMENT SUPPLIER.

REV.	ISSUED FOR CONSTRUCTION	DESCRIPTION	DATE
0			9-12-08
1			9-12-08

ISSUED FOR CONSTRUCTION
9-12-08

CURRENT ISSUE STATUS:

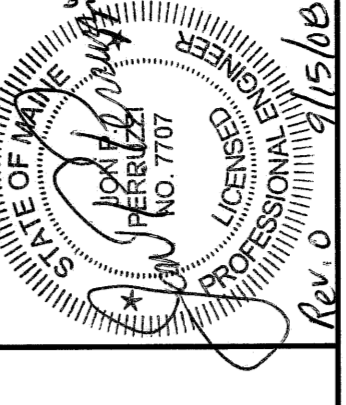

144 Fore Street, 3rd Fl., Box 618
Portland, Maine 04104
Tel: (207) 773-3846
Fax: (207) 773-1070
www.smrt.com

SMRT
ARCHITECTURE
ENGINEERING
PLANNING
INTERIOR DESIGN
COMMISSIONING

MAINE MEDICAL CENTER - RICHARDS WING 2ND FLOOR
INPATIENT SERVICES
PORTLAND, MAINE

SYSTEMS

PARTIAL FLOOR PLAN SHEET 2

SHEET TITLE	DATE	GRAPHIC SCALE
PROJECT MANAGER: CJP	9-12-08	1/4" = 1'-0"
JOB NO./DRAWING NO.: MDC/CS		
A/E OF RECORD: JPP		
SMRT CAD FILE: EY102-08103		
PROJECT NO.: 08103		
SHEET NO.: EY102		

A1 PARTIAL FLOOR PLAN

1/4"=1'-0"