


REV.	DESCRIPTION	DATE
0	ISSUED FOR CONSTRUCTION	9-12-08

ISSUED FOR CONSTRUCTION
9-12-08

CURRENT ISSUE STATUS:

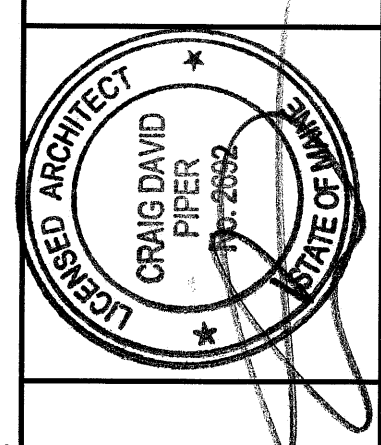

144 Fore Street, 20, Box 618
Portland, Maine 04104
Tel: (207) 770-3846
Fax: (207) 770-1070
www.cdmrc.com

SMART
ARCHITECTURE
ENGINEERING
PLANNING
INTERIOR DESIGN
COMMISSIONING

MAINE MEDICAL CENTER - LL BEAN WING 2ND FLOOR
SURGICAL SERVICES
PORTLAND, MAINE

INTERIOR ELEVATIONS

SCALE:	3/8" = 1'-0"	DATE:	9-12-08
PROJECT MANAGER:	CDP	GRAPHIC SCALE:	0'
JOB CAP/DRAWN:	MWR		
DATE OF RECORD:	CDP		
SMART CAD FILE:	AE210-08098	SHEET NO.:	AE210
PROJECT NO.:	08098		