



NOTE:  
1. SEE SHEET P-001 FOR LEGEND AND ABBREVIATIONS.

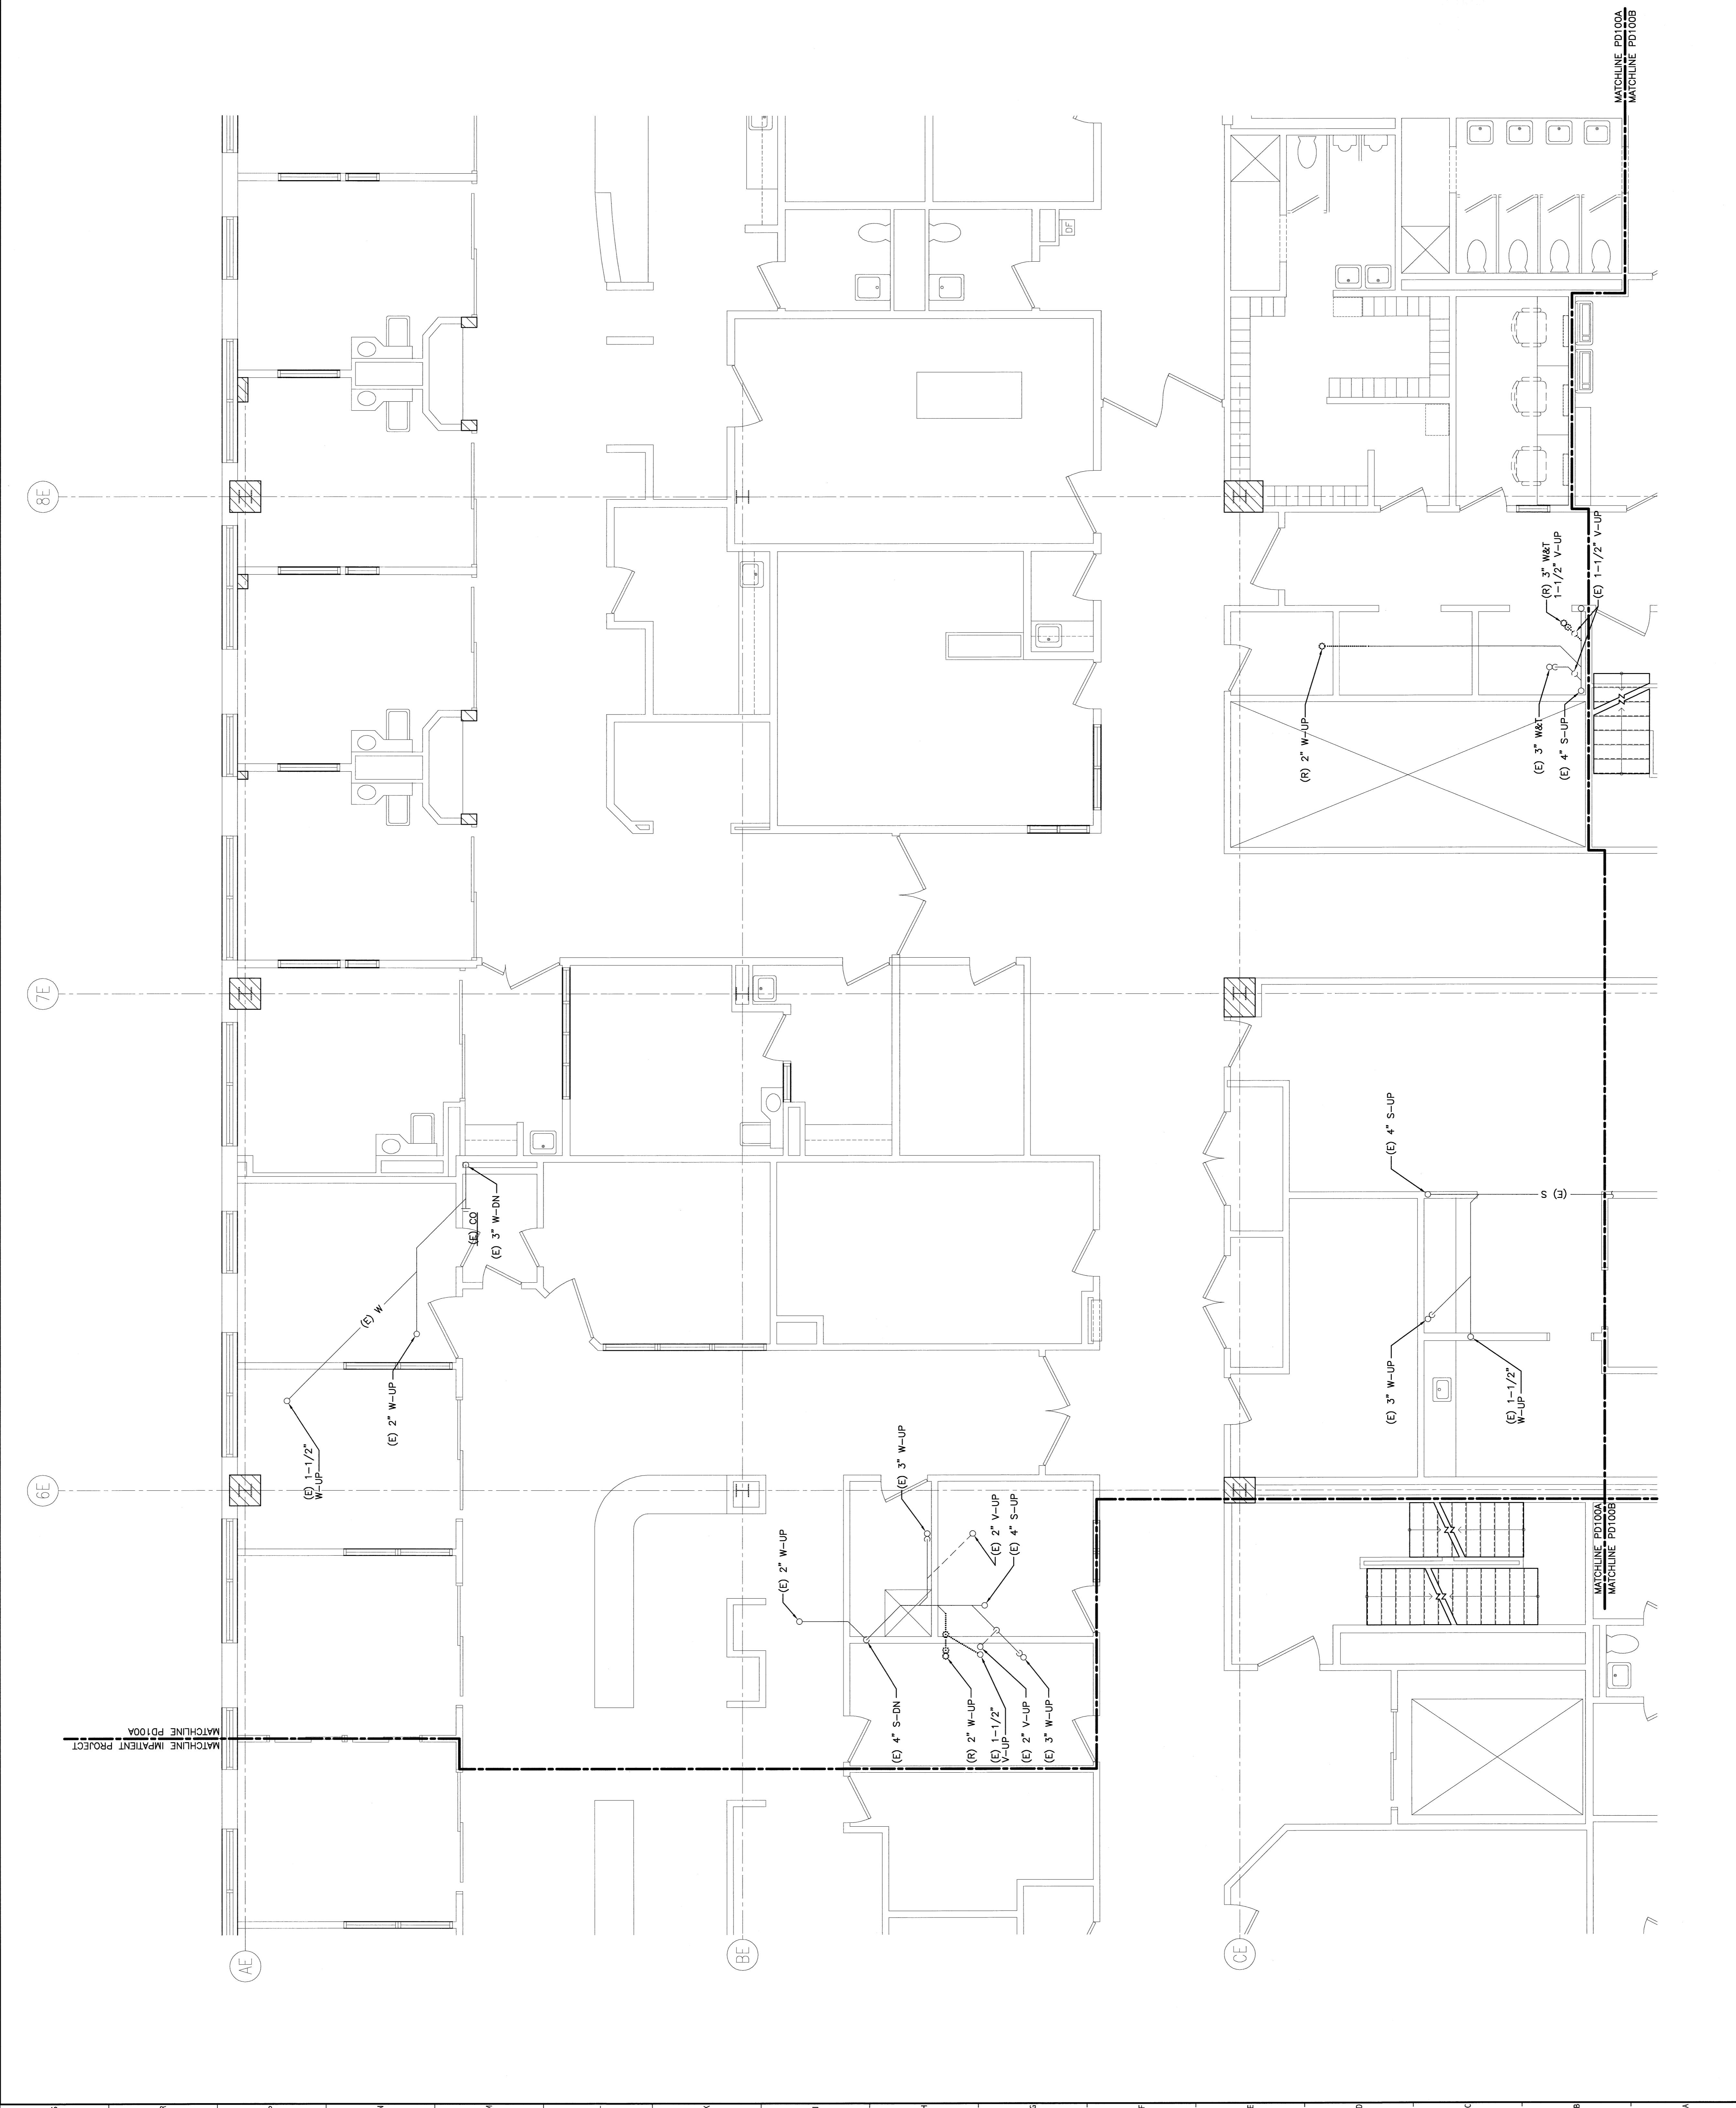

REV.	ISSUED FOR CONSTRUCTION	DESCRIPTION	DATE
0			9-12-08

ISSUED FOR CONSTRUCTION  
9-12-08  
CURRENT ISSUE STATUS:

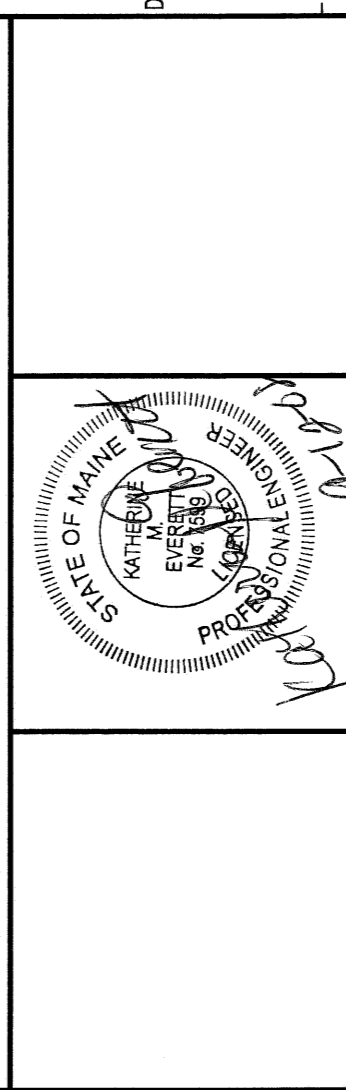

144 Fore Street, P.O. Box 618  
Portland, Maine 04104  
Tel: (207) 772-5946  
Fax: (207) 772-8335  
www.smri.com

**SMRI**  
ARCHITECTURE  
ENGINEERING  
PLANNING  
INTERIOR DESIGN  
COMMISSIONING

MAINE MEDICAL CENTER - L.L. BEAN WING 2ND FLOOR  
SURGICAL SERVICES  
PORTLAND, MAINE

SHEET TITLE: GROUND FLOOR PLUMBING DEMOLITION PARTIAL PLAN		DATE: 9-12-08
SCALE: 1/8" = 1'-0"	GRAPHIC SCALE: 0'	
PROJECT MANAGER: CRP	DESIGNER: BAG	
DATE OF RECORD: KNE	SHEET NO.:	
SHEET CAD FILE: PD100A-0808		PROJECT NO.:
PROJECT NO.:		0808