



NOTE:

1. SEE SHEET P-001 FOR LEGEND AND ABBREVIATIONS.

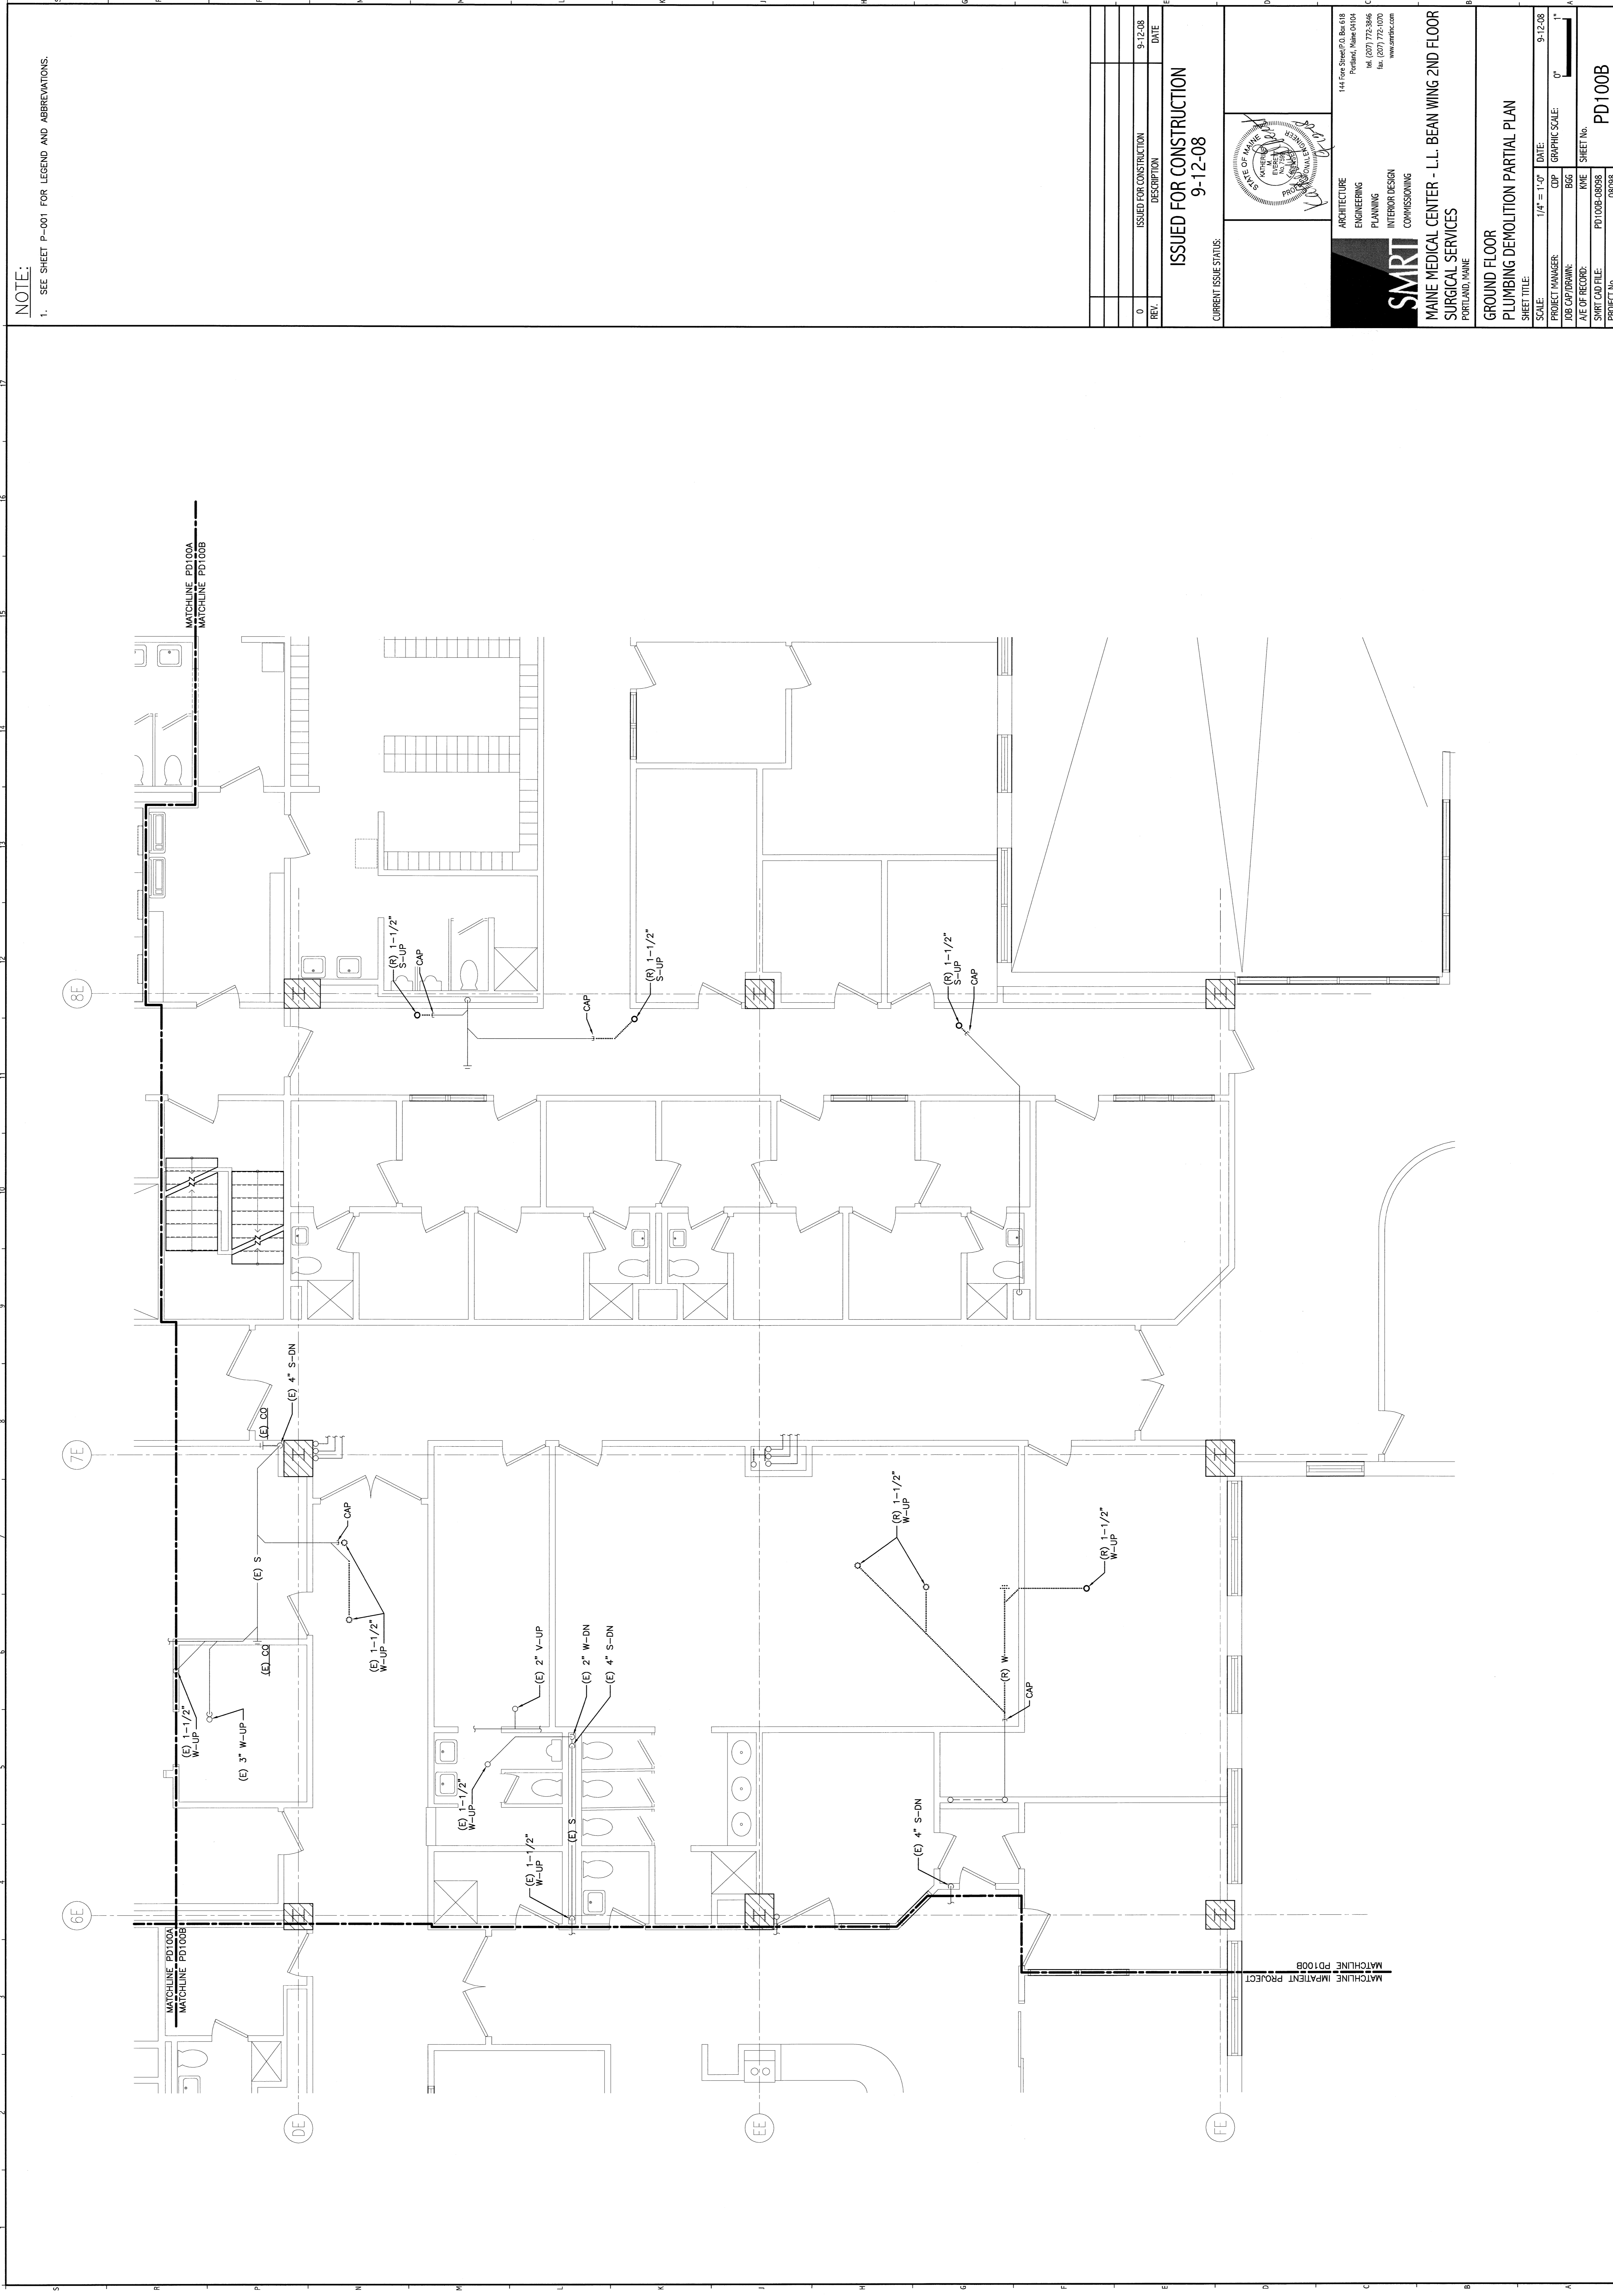

REV.	DESCRIPTION	DATE
0	ISSUED FOR CONSTRUCTION	9-12-08

ISSUED FOR CONSTRUCTION  
9-12-08  
CURRENT ISSUE STATUS:

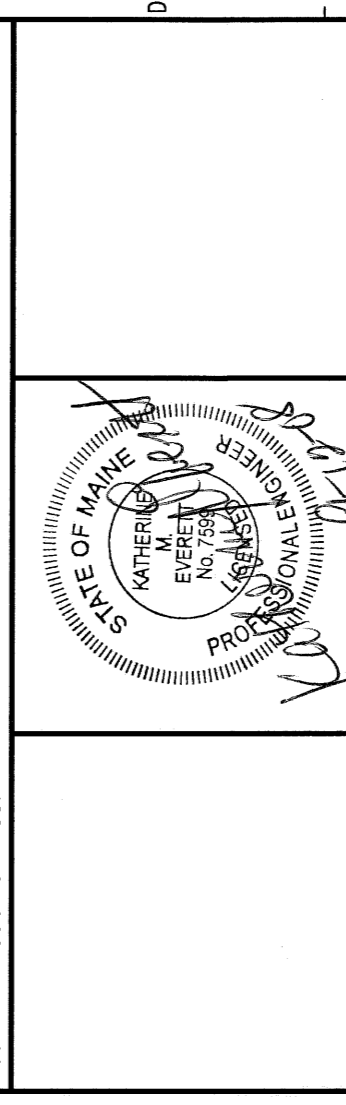

ARCHITECTURE  
ENGINEERING  
PLANNING  
INTERIOR DESIGN  
COMMISSIONING



144 Fore Street, P.O. Box 618  
Portland, Maine 04104  
Tel: (207) 723-3496  
Fax: (207) 723-0270  
www.smrtinc.com

MAINE MEDICAL CENTER - L.L. BEAN WING 2ND FLOOR  
SURGICAL SERVICES  
PORTLAND, MAINE

SHEET TITLE: GROUND FLOOR PLUMBING DEMOLITION PARTIAL PLAN		SCALE: 1/4" = 1'-0"	DATE: 9-12-08
PROJECT MANAGER: CP	GRAPHIC SCALE: 0' 1'		
JOB CAP/DRAWN: BGG	NAME: BGG		
A/E OF RECORD: SMRT	PROJECT NO.:PD100B-08008		
SHEET CAD FILE: PD100B-08008	SHEET NO.:PD100B		
PROJECT NO.:08008			