


NOTE:


- 1. SEE SHEET P-001 FOR LEGEND AND ABBREVIATIONS.

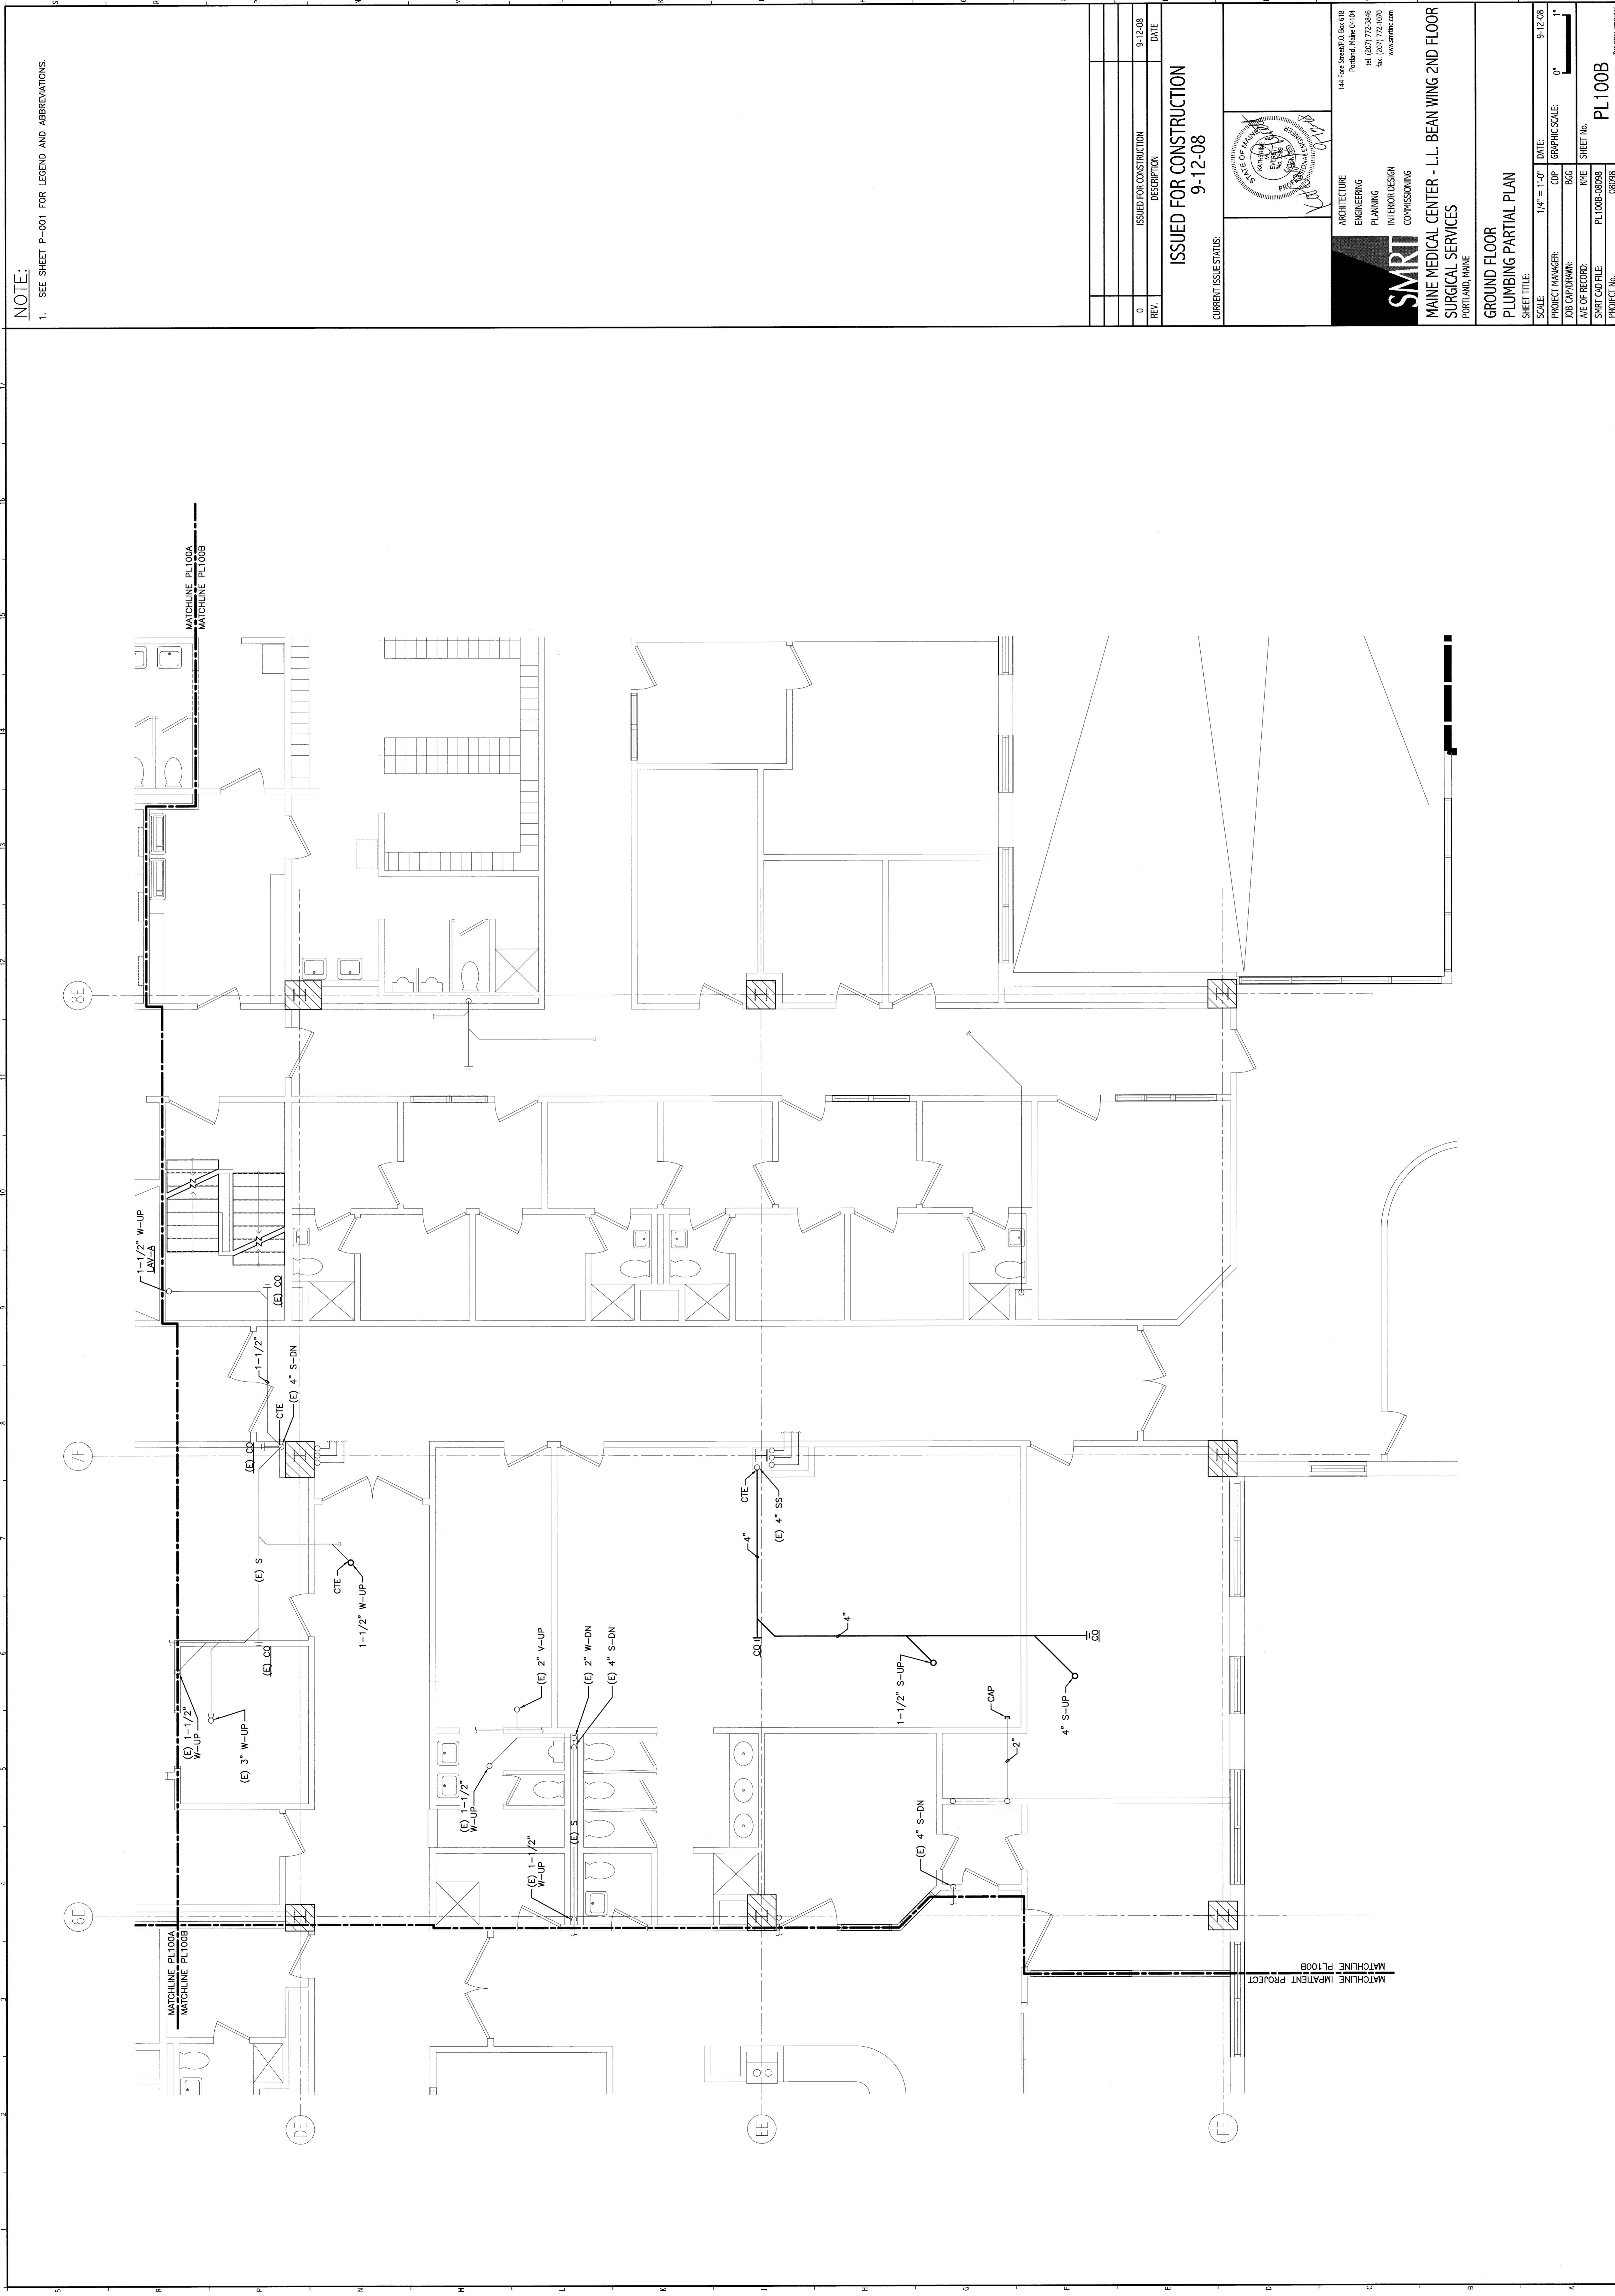

REV.	ISSUED FOR CONSTRUCTION	DESCRIPTION	DATE
0			9-12-08

ISSUED FOR CONSTRUCTION
9-12-08

CURRENT ISSUE STATUS:

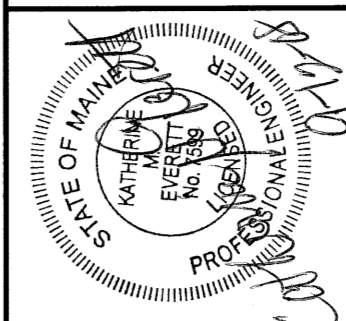

144 Fore Street, P.O. Box 618
Portland, Maine 04101
Tel: (207) 722-5846
Fax: (207) 722-5847
www.smrtdesign.com

SMRT
ARCHITECTURE
ENGINEERING
PLANNING
INTERIOR DESIGN
COMMISSIONING

MAINE MEDICAL CENTER - L.L. BEAN WING 2ND FLOOR
SURGICAL SERVICES
PORTLAND, MAINE

GROUND FLOOR
PLUMBING PARTIAL PLAN

SHEET TITLE	DATE	SCALE	GRAPHIC SCALE
GROUND FLOOR PLUMBING PARTIAL PLAN	9-12-08	1/4" = 1'-0"	0' 1'

PROJECT MANAGER	DATE OF RECORD	SHEET No.
OP	KNE	PL100B

JOB CAP/OWNER	PROJECT No.
BGG	PL100B-08098

PROJECT No.
08098