

NOTE:

1. SEE SHEET E-001 FOR LEGEND AND GENERAL NOTES.
2. ALL LIGHT FIXTURES, RECESSES, ETC. SHOWN WITH LIGHT LINE WEIGHTS ARE EXISTING TO BE MAINTAINED UNLESS OTHERWISE NOTED.
3. ALL NEW EXIT SIGNS SHALL BE CONNECTED TO NEAREST LIFE SAFETY LIGHTING BRANCH CIRCUIT.


KEYED NOTE:

- ① REINSTALL 2x2' LENSED TROFFER REMOVED DURING INSTALLATION. CLEAN AND RELAMP FIXTURE BEFORE INSTALLATION.
- ② CORRECT OR EXISTING CRITICAL LIGHTING BRANCH CIRCUIT SERVING THE AREA VIA NEW SWITCHING AS INDICATED.
- ③ CORRECT OR EXISTING NORMAL LIGHTING BRANCH CIRCUIT SERVING THE AREA VIA NEW SWITCHING AS INDICATED.
- ④ CORRECT OR EXISTING DIMMER BALLAST TO EXISTING UNSWITCHED FOR 24 HOUR OPERATION. OUTER 2 LAMPS SHALL BE SWITCHED AS INDICATED.

REV.	DESCRIPTION	DATE
0	ISSUED FOR CONSTRUCTION	9-12-08

ISSUED FOR CONSTRUCTION
9-12-08

CURRENT ISSUE STATUS:

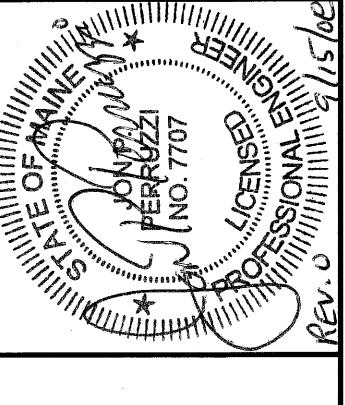

144 Pine Street, 7th Floor
Portland, Maine 04104
Tel: (207) 772-3866
Fax: (207) 772-1070
www.emrinc.com

SMART

ARCHITECTURE
ENGINEERING
PLANNING
INTERIOR DESIGN
COMMISSIONING

MAINE MEDICAL CENTER - L.L. BEAN WING 2ND FLOOR
SURGICAL SERVICES
PORTLAND, MAINE

LIGHTING
PARTIAL FLOOR PLAN SHEET 2

PROJECT MANAGER:	DATE:	9-12-08
SCALE:	GRAPHIC SCALE:	1" = 1'-0"
JOB CAP/DRAWN:	WORKS:	
DATE OF RECORD:	DATE:	
SMART CAD FILE:	PROJECT No.:	EL102.0808E
PROJECT No.:	SHEET No.:	EL102

A1 PARTIAL FLOOR PLAN

1/4"=1'-0"