


**NOTE:**

1. SEE SHEET E-001 FOR LEGEND AND GENERAL NOTES.

TYPE	DESCRIPTION	MFR.	LAMPS	MOUNTING	NOTES
A	2'x4' LENSED TROFFER W/ PATTERN A12 ACRYLIC LENS. 120/277V	METALUX 26C SERIES	4-F3218 3500K	CEILING RECESSED	PROVIDE W/ DUAL LEVEL SWITCHING INBOARD/OUTBOARD.
A1	2'x4' LENSED TROFFER W/ PATTERN A12 ACRYLIC LENS. 120/277V	METALUX 26C SERIES	2-F3218 3500K	CEILING RECESSED	
B	2'x4' RECESSED INDIRECT/DIRECT TROFFER W/ PERFORATED DROP BASKET. 120/277V	LIGHTOLIER OMS26P/PLP SERIES	3-F3218 3500K	CEILING RECESSED	PROVIDE W/ DUAL LEVEL SWITCHING INBOARD/OUTBOARD.
C	2'x2' RECESSED INDIRECT/DIRECT TROFFER W/ PERFORATED DROP BASKET. 120/277V	LIGHTOLIER OMS26P/PLP SERIES	3-F1718 3500K	CEILING RECESSED	
D	8" RECESSED DOWNLIGHT W/ GREEN APERTURE & PEWEE ALZAK FINISH 120/277V	PRESCOLITE CT6 SERIES	1-32W TRIPLE 3500K	CEILING RECESSED	
D1	6" RECESSED DOWNLIGHT W/ FRENSEL LENS SHOWER RING. UL LISTED FOR WET LOCATION. 120/277V	PRESCOLITE CT6 SERIES	1-28W TRIPLE 3500K	CEILING RECESSED	
F	4' PATIENT BED WALL LIGHT 120/277V	KENALL MFW SERIES	3-F3218 3500K	SURFACE WALL	PROVIDE W/ INTEGRAL SECURITY GLASS. SEE SHEET FOR 1
G	2' UNDERCABINET LIGHTING FIXTURE W/ SOLID FRONT 120V	FAI SAFE MTS SERIES	1-F1718 3500K	MOUNT TO UNDERSIDE OF MILLWORK	COORD. W/ ARCH. & MILLWORK INSTALLER.
G1	3' UNDERCABINET LIGHTING FIXTURE W/ SOLID FRONT 120V	FAI SAFE MTS SERIES	1-F3218 3500K	MOUNT TO UNDERSIDE OF MILLWORK	COORD. W/ ARCH. & MILLWORK INSTALLER.
G2	4' UNDERCABINET LIGHTING FIXTURE W/ SOLID FRONT 120V	FAI SAFE MTS SERIES	1-F3218 3500K	MOUNT TO UNDERSIDE OF MILLWORK	COORD. W/ ARCH. & MILLWORK INSTALLER.
H	2'x4' SEALED AND GASKETED OPERATING ROOM TROFFER W/ ELECTROSTATIC LENS SHIELDING 120/277V	KENALL MS3SET124	4-F3218 5000K	CEILING RECESSED	PROVIDE W/ FLANGE TRIM FOR CYPSSUM CEILING AND BALLAST ELECTRONIC DIMMING BALLAST TO MATCH EXISTING CONTROLS
H1	2'x2' SEALED AND GASKETED OPERATING ROOM TROFFER W/ ELECTROSTATIC LENS SHIELDING 120/277V	KENALL MS3SET122	4-F1718 5000K	CEILING RECESSED	PROVIDE W/ FLANGE TRIM FOR CYPSSUM CEILING AND BALLAST ELECTRONIC DIMMING BALLAST TO MATCH EXISTING CONTROLS
J	1'x4' LENSED TROFFER W/ PATTERN A12 ACRYLIC LENS. 120/277V	METALUX 06C SERIES	2-F3218 3500K	CEILING RECESSED	PROVIDE W/ FLANGE TRIM FOR CYPSSUM CEILING
X	AMBER LED NIGHT LIGHT FIXTURE. 120V	KENALL MSL SERIES	LED	WALL RECESSED	COORDINATE FINISH, COUPLER, OPTIONS, AND LENS WITH ARCHITECT AND OWNER.
	SINGLE-FACE EMERGENCY EXIT SIGN W/ MANT. FREE BATTERY AND SELF TESTING DIAGNOSTICS 120/277V	DUAL LITE CV3 SERIES	LED	WALL OR CEILING	
	DUAL-FACE EMERGENCY EXIT SIGN W/ MANT. FREE BATTERY AND SELF TESTING DIAGNOSTICS 120/277V	DUAL LITE CV3 SERIES	LED	WALL OR CEILING	

ISSUED FOR CONSTRUCTION	9-12-08
DESCRIPTION	DATE
REV.	

**ISSUED FOR CONSTRUCTION**  
9-12-08

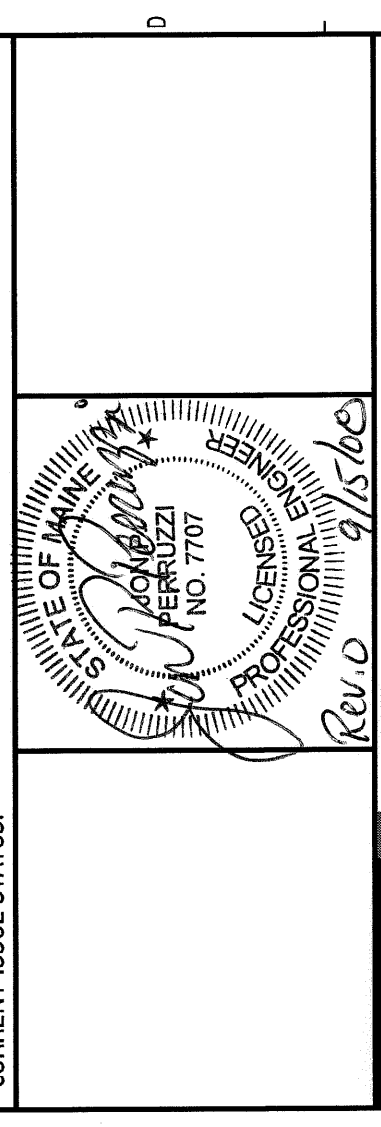

144 Fore Street, P.O. Box 418  
Portland, Maine 04104  
Tel: (207) 773-8486  
Fax: (207) 773-1070  
www.smrt.com

ARCHITECTURE  
ENGINEERING  
PLANNING  
INTERIOR DESIGN  
COMMISSIONING

**SMRT**

MAINE MEDICAL CENTER - L.L. BEAN WING 2ND FLOOR  
SURGICAL SERVICES  
PORTLAND, MAINE

CURRENT ISSUE STATUS	
PROJECT TITLE	LIGHT FIXTURE SCHEDULE
SHEET TITLE	SCHEDULE
SCALE	NONE DATE: 9-12-08
PROJECT MANAGER	CDP GRAPHIC SCALE: 0"
DRE. CAP/DRAWN	MDR/CDS
DATE OF RECORD	IPP SHEET No.
SWET CAD FILE	EL601-08098
PROJECT No.	08098

EL601