



K1	CONICAL TEES	K5	TEES AND LATERALS	K9	STRAIGHT SECTION FLEXIBLE DUCT SUPPORT REQUIREMENTS	K14	LOW PRESSURE DUCT ELBOWS - TYPICAL
NOT TO SCALE	NOT TO SCALE	NOT TO SCALE	NOT TO SCALE	NOT TO SCALE	NOT TO SCALE	NOT TO SCALE	NOT TO SCALE

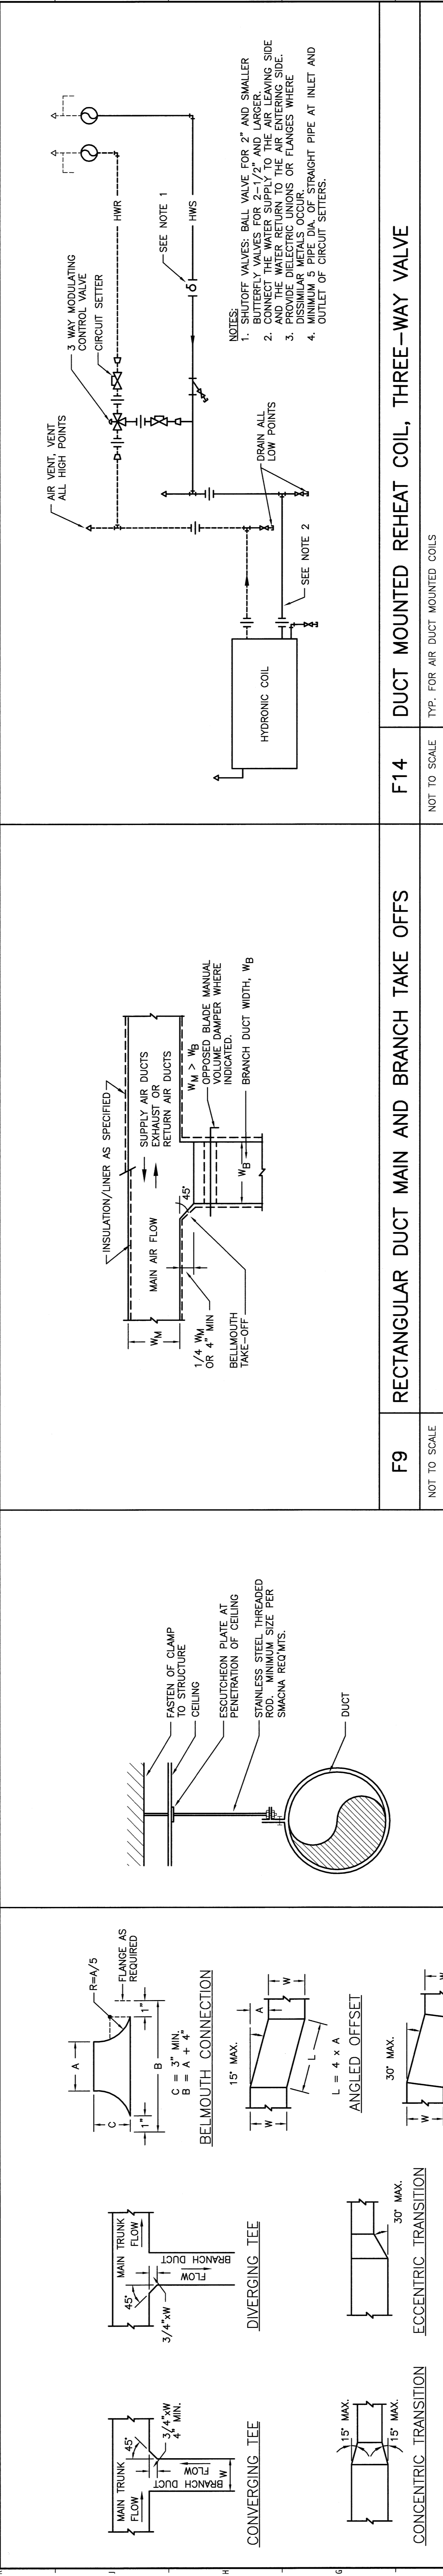

F9	RECTANGULAR DUCT MAIN AND BRANCH TAKE OFFS	F14	DUCT MOUNTED REHEAT COIL, THREE-WAY VALVE
NOT TO SCALE	NOT TO SCALE	NOT TO SCALE	TYP. FOR AIR DUCT MOUNTED COILS

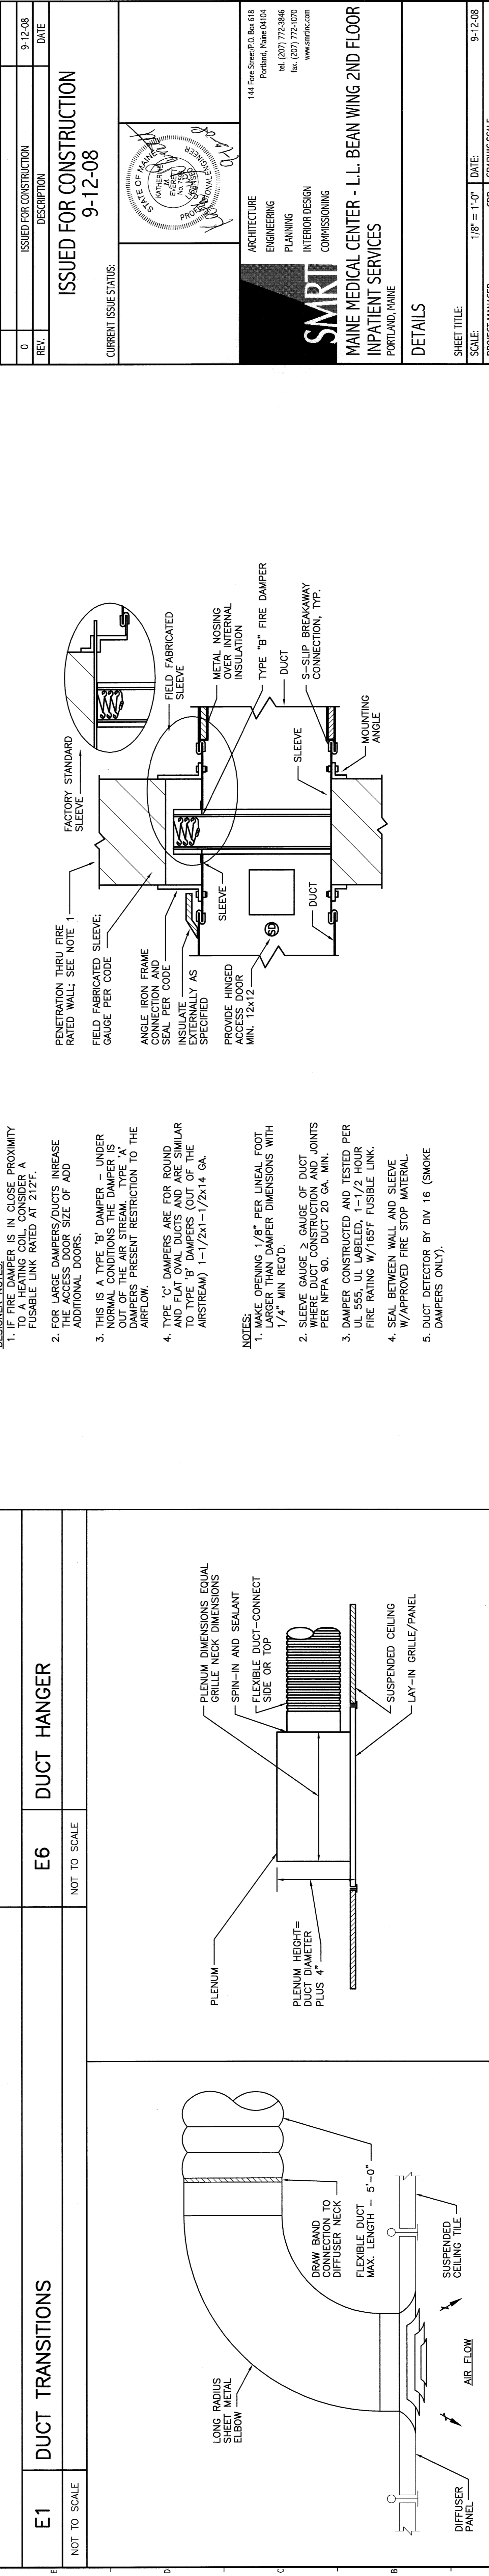

A1	FLEXIBLE DUCT	A5	TYP. RETURN & TRANSFER GRILLE PLENUM	A9	FIRE/SMOKE DAMPER DETAIL
NOT TO SCALE	NOT TO SCALE	NOT TO SCALE	NOT TO SCALE	NOT TO SCALE	NOT TO SCALE

E1	DUCT TRANSITIONS	E6	DUCT HANGER	F9	RECTANGULAR DUCT MAIN AND BRANCH TAKE OFFS	F14	DUCT MOUNTED REHEAT COIL, THREE-WAY VALVE	K9	STRAIGHT SECTION FLEXIBLE DUCT SUPPORT REQUIREMENTS	K14	LOW PRESSURE DUCT ELBOWS - TYPICAL
NOT TO SCALE	NOT TO SCALE	NOT TO SCALE	NOT TO SCALE	NOT TO SCALE	NOT TO SCALE	NOT TO SCALE	NOT TO SCALE	NOT TO SCALE	NOT TO SCALE	NOT TO SCALE	NOT TO SCALE

<p><b>ISSUED FOR CONSTRUCTION</b> 9-12-08</p> <p><b>MAINE MEDICAL CENTER - L.L. BEAN WING 2ND FLOOR</b> INPATIENT SERVICES PORTLAND, MAINE</p> <p><b>SMRT</b> ARCHITECTURE ENGINEERING PLANNING INTERIOR DESIGN COMMISSIONING</p> <p>144 Fort Street, Suite 618 Portland, ME 04103 Tel: (207) 776-5000 www.smrtinc.com</p> <p><b>DETAILS</b></p> <p>SHEET TITLE: 1/8" = 1'-0" DATE: 9-12-08 PROJECT NUMBER: COP GRAPHIC SCALE: 0' 1' JOB C/D/DRAWN: BGG DATE OF RECORD: RPE SHEET NO.: M-501 SMRT CAD FILE: M-501-08099 PROJECT NO.: 08099</p>											
--	--	--	--	--	--	--	--	--	--	--	--