


**NOTE:**


- 1. SEE SHEET P-001 FOR LEGEND AND ABBREVIATIONS.

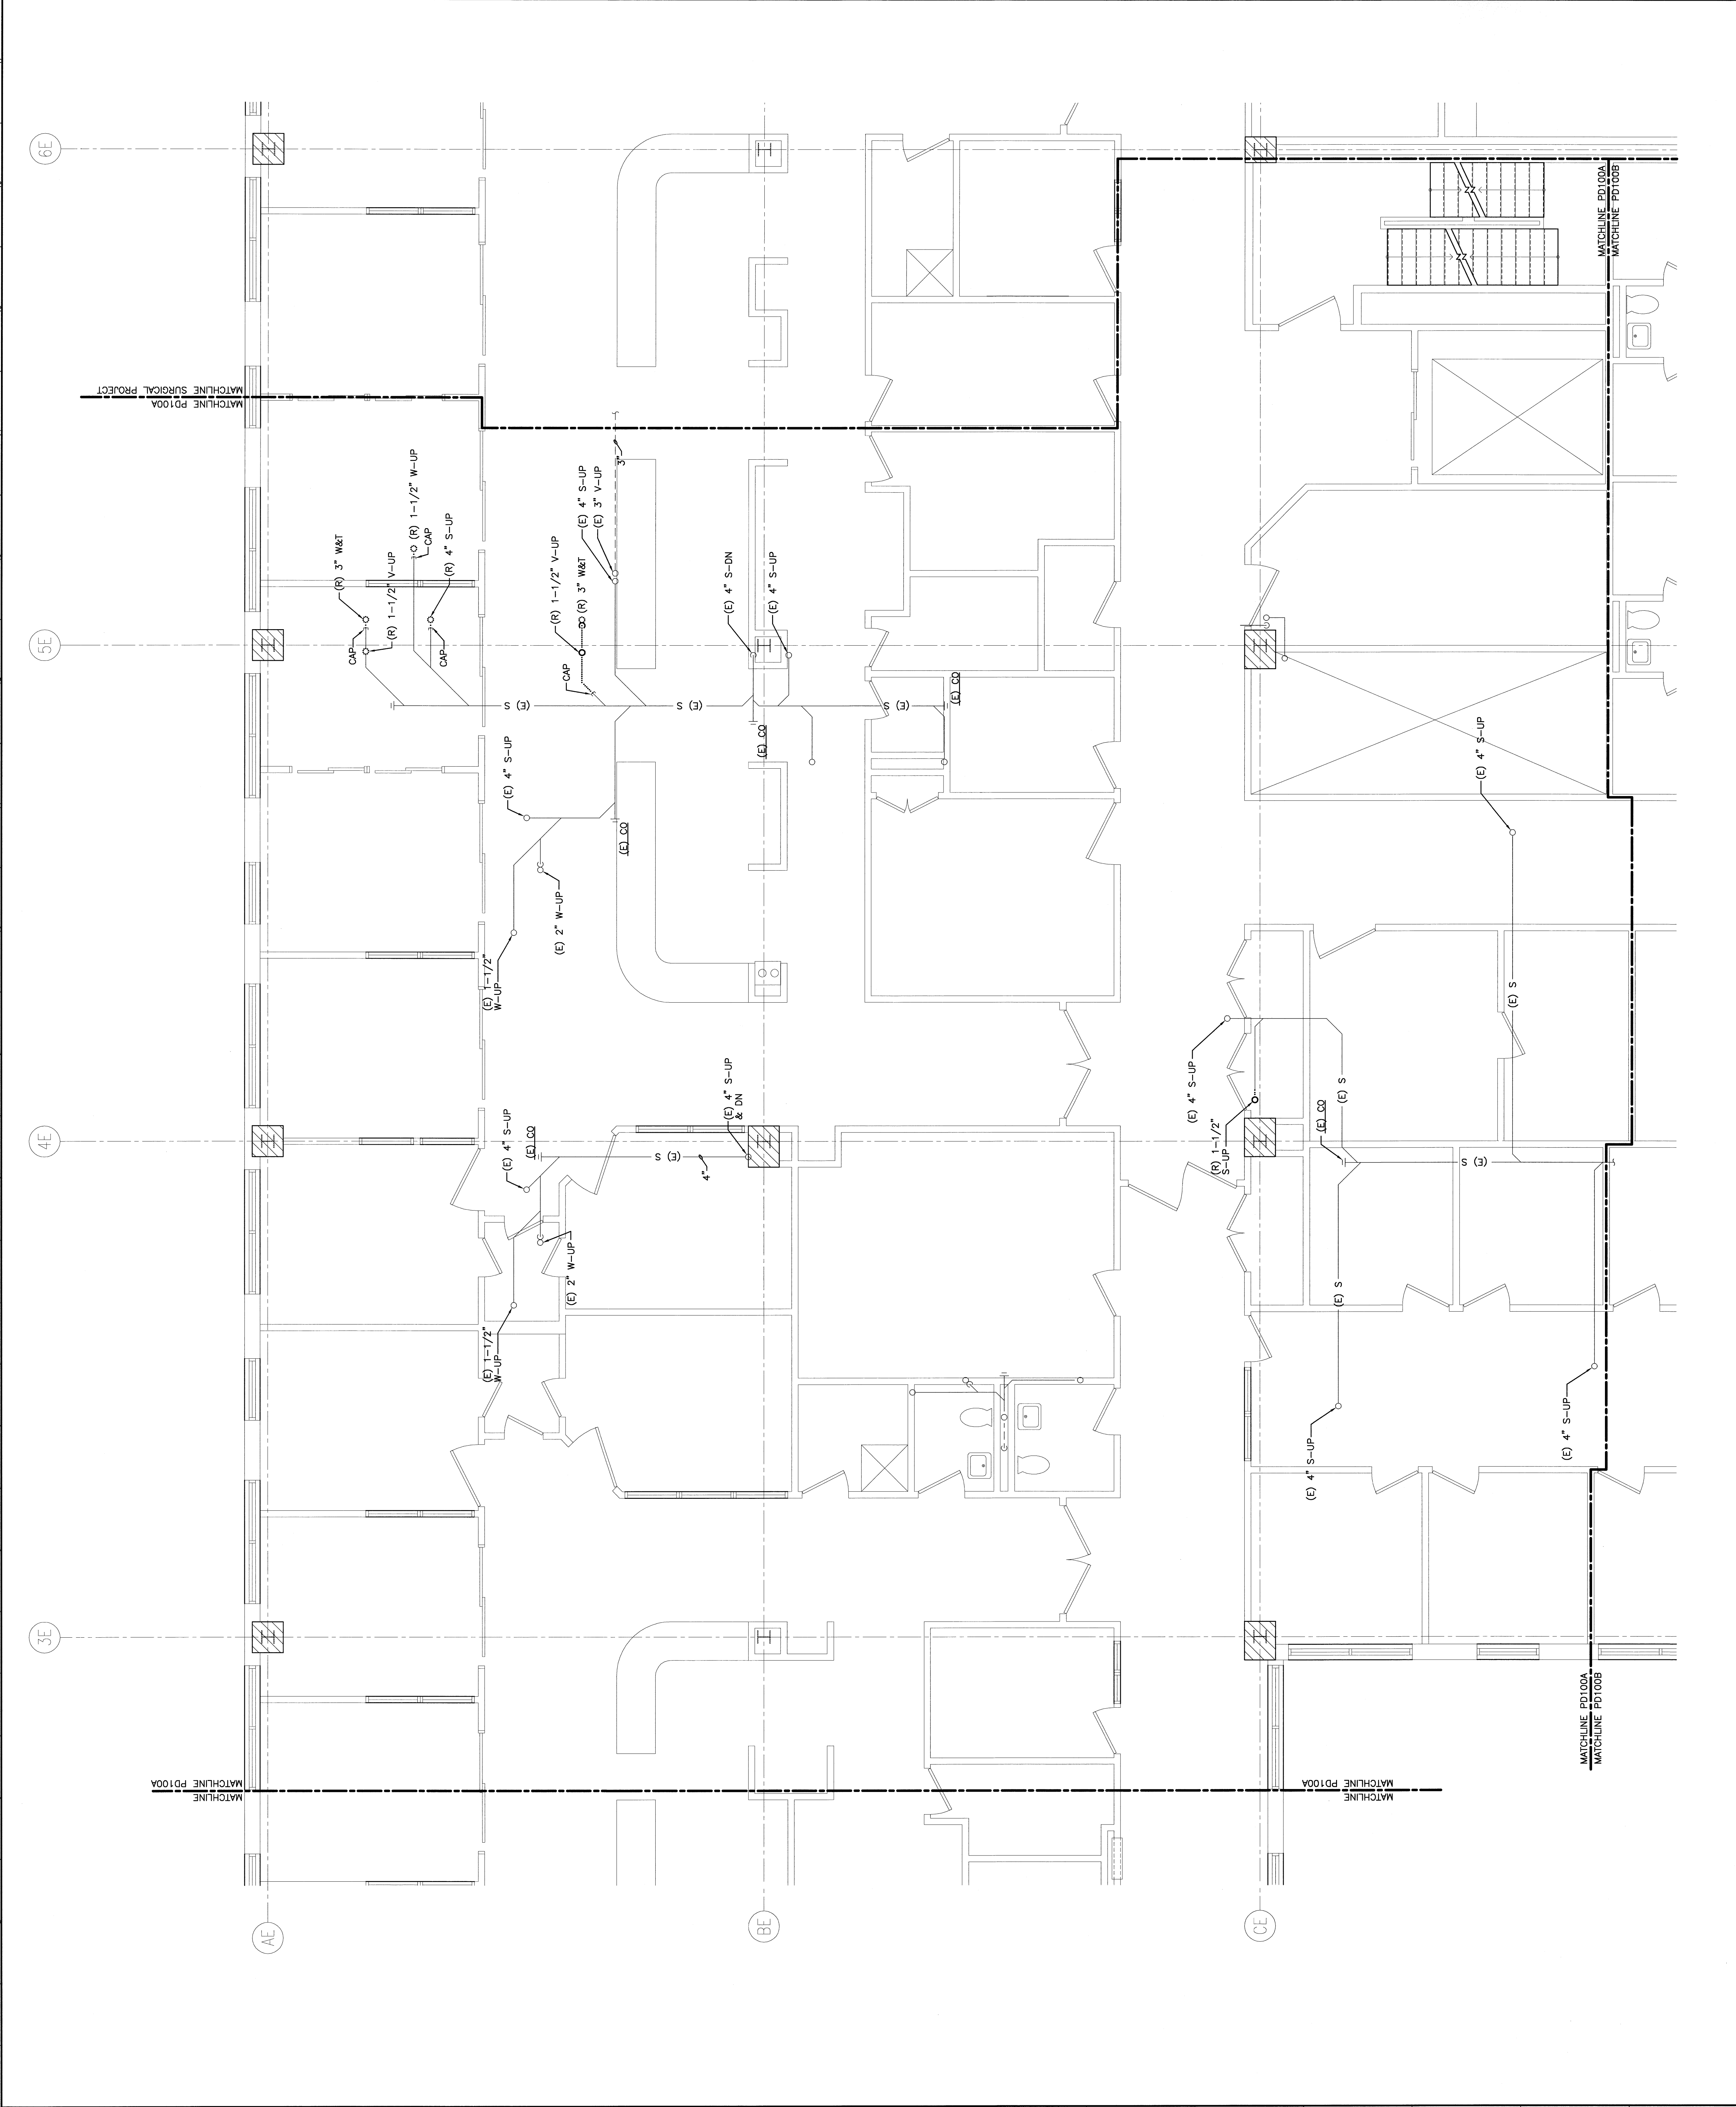

ISSUED FOR CONSTRUCTION	DATE
	9-12-08

**ISSUED FOR CONSTRUCTION**  
9-12-08

CURRENT ISSUE STATUS:

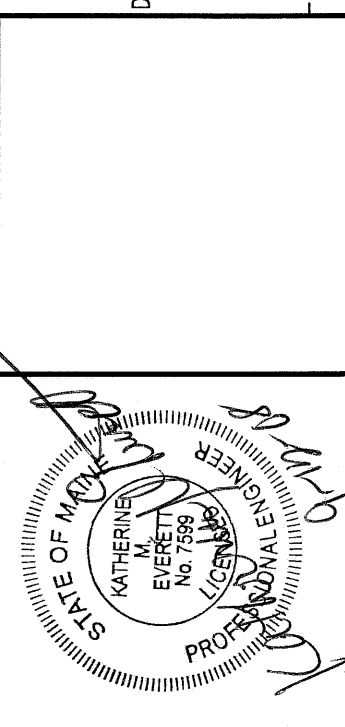

144 Fore Street, 2nd Floor  
Portland, ME 04103  
Tel: (207) 773-2646  
Tel: (207) 773-8070  
www.smrtinc.com

**SMRT**

ARCHITECTURE  
ENGINEERING  
PLANNING  
INTERIOR DESIGN  
COMMISSIONING

MAINE MEDICAL CENTER - L.L. BEAN WING 2ND FLOOR  
INPATIENT SERVICES  
PORTLAND, MAINE

GROUND FLOOR  
PLUMBING DEMOLITION PART PLAN

SHEET TITLE	178" = 1'-0"	DATE	9-12-08
PROJECT NUMBER	00P	GRAPHIC SCALE	0'
DATE OF DRAWING	BGG	SCALE	1"
DATE OF RECORD	RNE	SHEET No.	PD100A
SHEET CAD FILE	PD100A-08099	PROJECT No.	08099