



NOTE:

1. SEE SHEET P-001 FOR LEGEND AND ABBREVIATIONS.

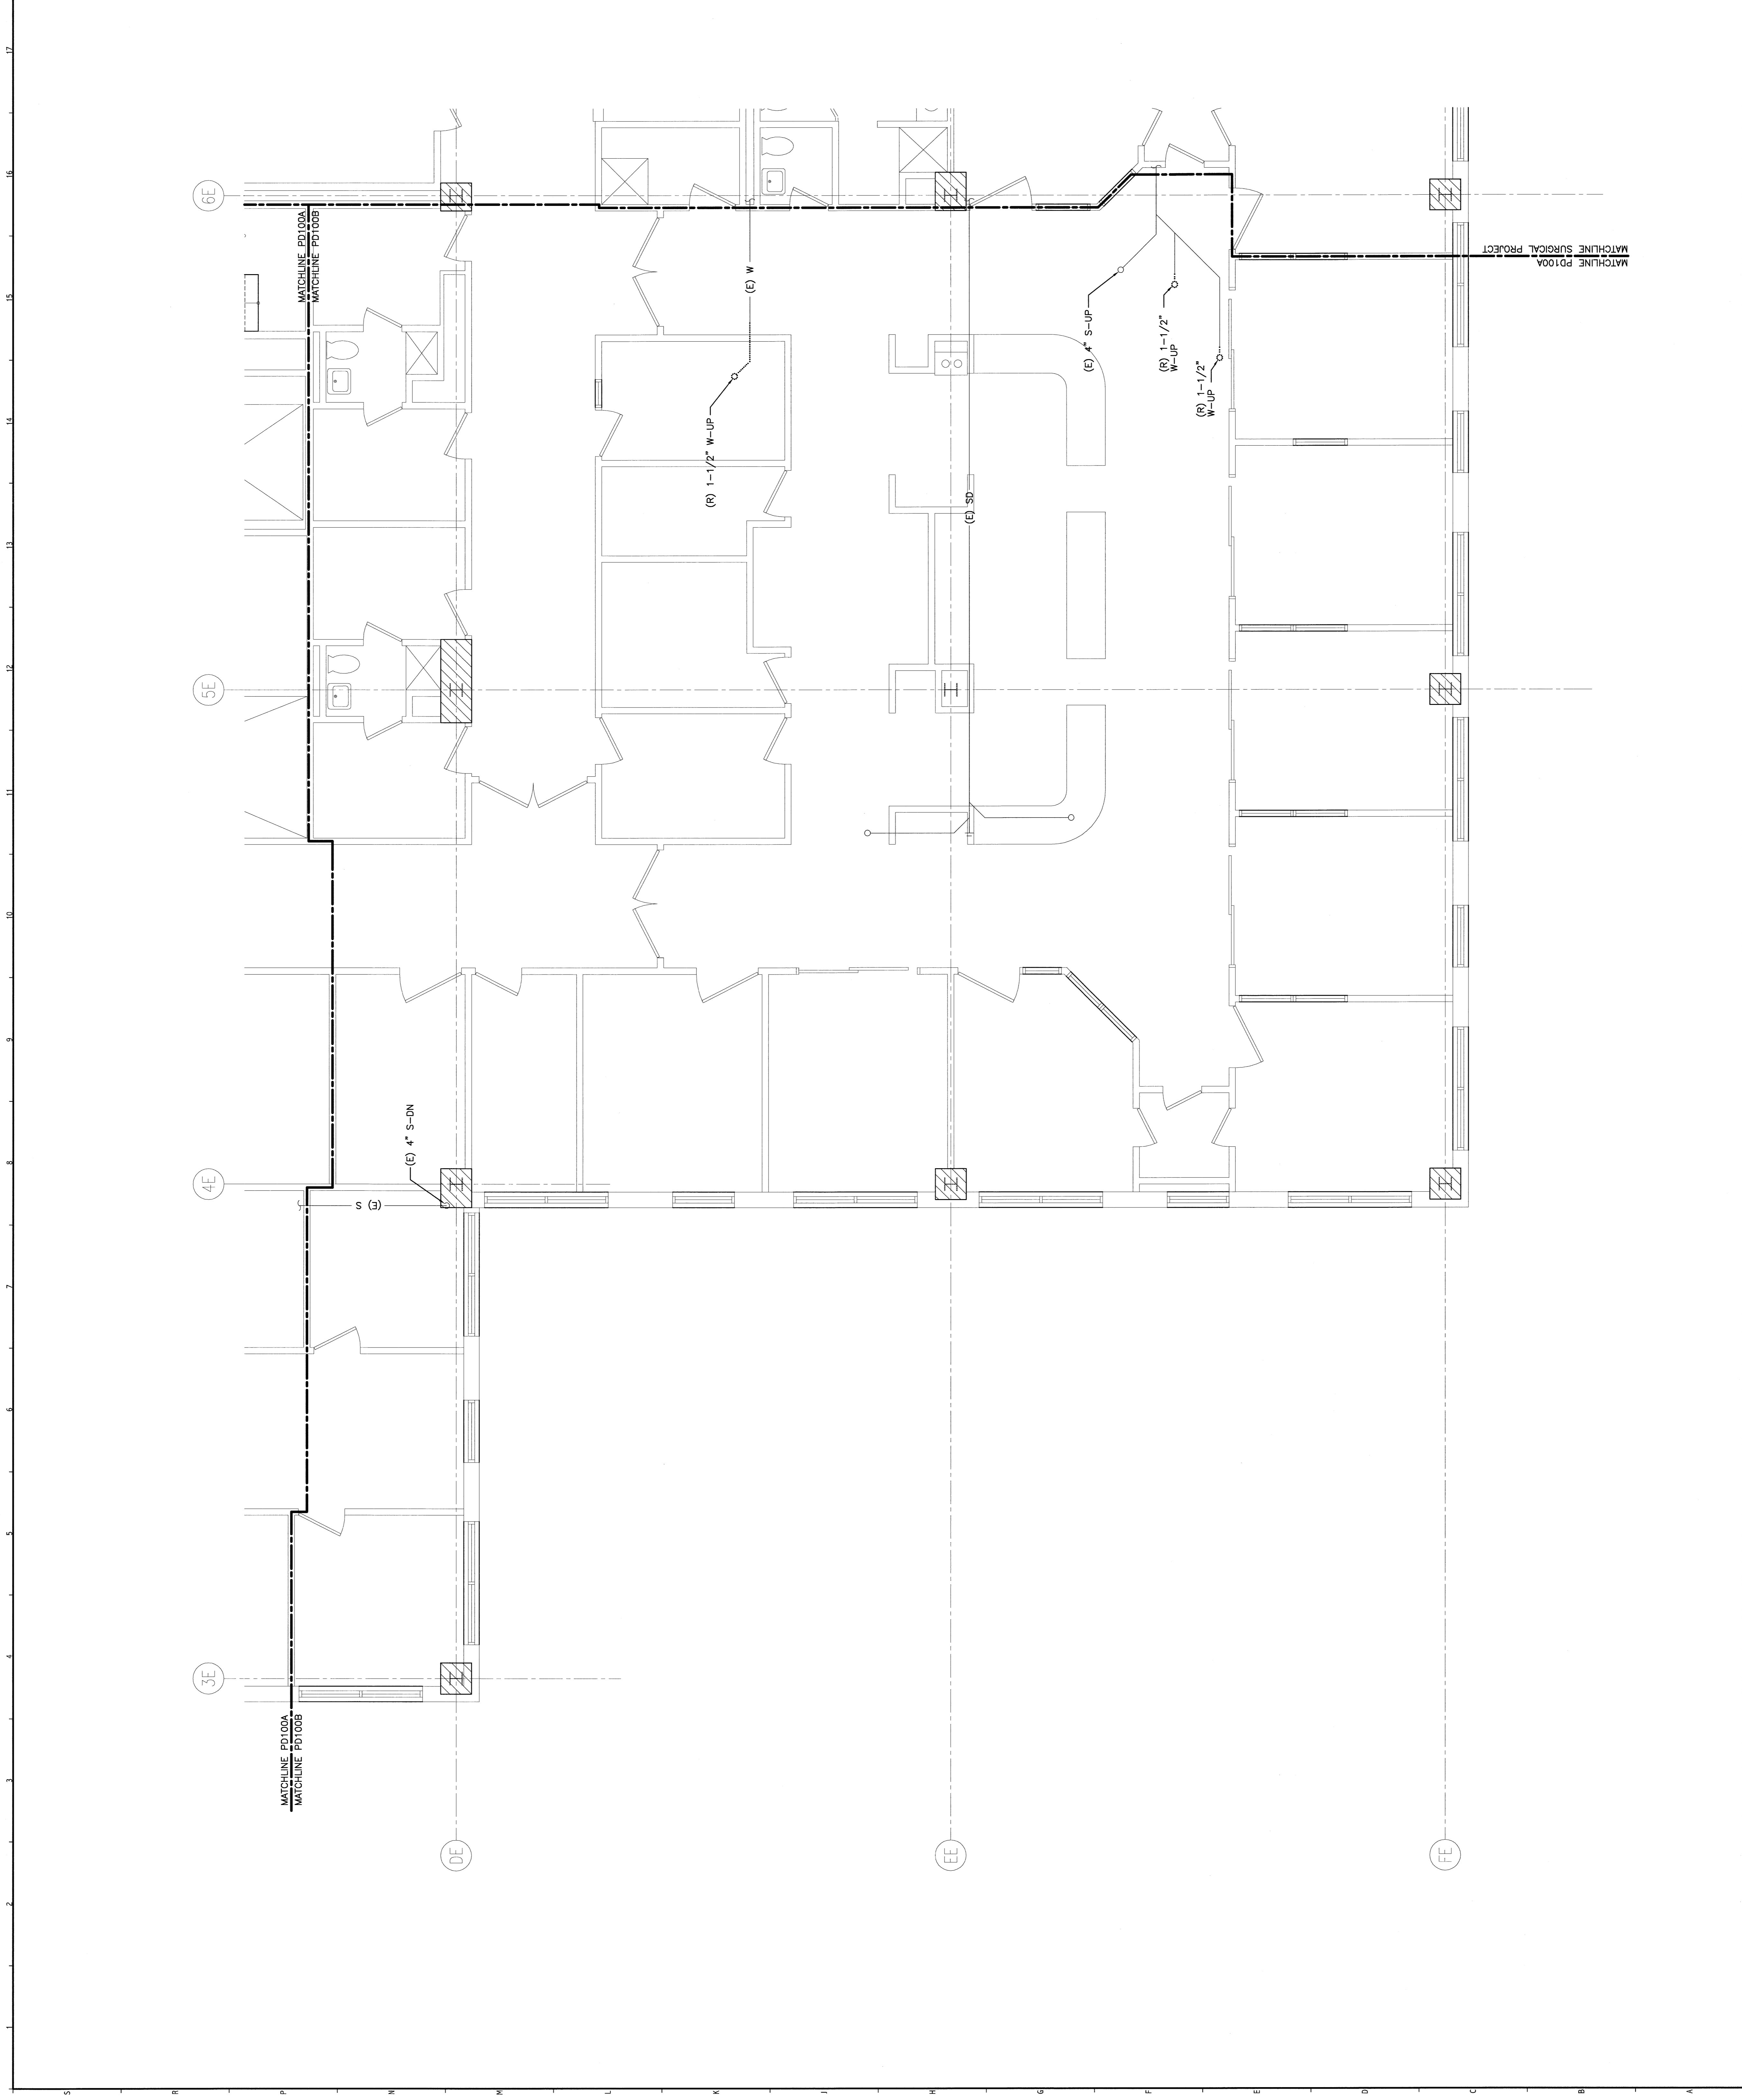

REL.	ISSUED FOR CONSTRUCTION	DESCRIPTION	DATE
0			9-12-08

ISSUED FOR CONSTRUCTION
9-12-08

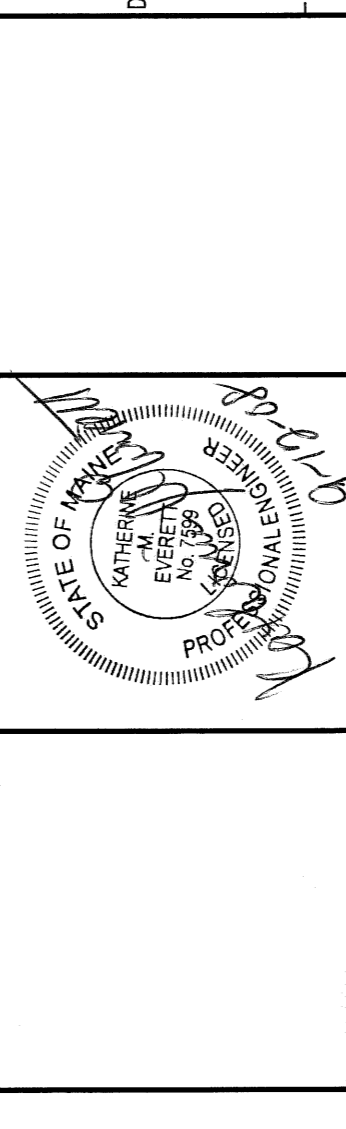

14478, Renewed 9/12/08
Portland, Maine, USA
Tel: (207) 732-2646
Fax: (207) 732-2070
www.smrtinc.com

SMRT
ARCHITECTURE
ENGINEERING
PLANNING
INTERIOR DESIGN
COMMISSIONING

MAINE MEDICAL CENTER - L.L. BEAN WING 2ND FLOOR
INPATIENT SERVICES
PORTLAND, MAINE

GROUND FLOOR
PLUMBING DEMOLITION PART PLAN

SHEET TITLE	1/8" = 1'-0"	DATE	9-12-08
PROJECT NUMBER	CDP	GRAPHIC SCALE	0' 1'
JOB CAPTION	BES		
DATE OF RECORD	AME	SHEET No.	
SMRT CAD FILE	PD100B-00099		
PROJECT No.	00099		

PD100B