

NOTE:

- 1. SEE SHEET E-001 FOR LEGEND AND GENERAL NOTES.

KEYED NOTE:


- ① DEMO. ALL ELECTRICAL IN THIS AREA AND REUSE EXISTING CIRCUITING TO FEED NEW PATIENT ROOM.
- ② EXISTING SMOKE DAMPER TO BE REMOVED OR ABANDONED AND REPLACED BY NEW. REMOVE EXISTING DUCT SMOKE DAMPER AND REUSE EXISTING DUCT. NEW SMOKE DAMPER LOCATIONS AS INDICATED ON MECHANICAL AND SYSTEMS PLANS.
- ③ EXISTING LIGHT SWITCH TO BE REMOVED AND RELOCATED AS INDICATED ON LIGHTING PLANS.



REV.	ISSUED FOR CONSTRUCTION	DESCRIPTION	DATE
0			9-12-08

ISSUED FOR CONSTRUCTION
9-12-08

CURRENT ISSUE STATUS:

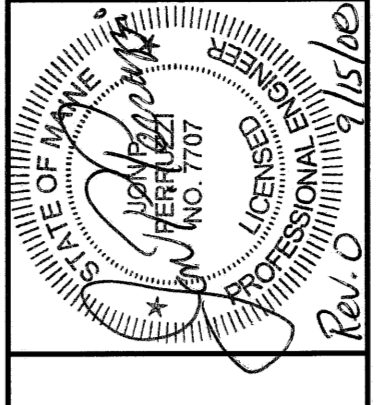

ARCHITECTURE
ENGINEERING
PLANNING
INTERIOR DESIGN
COMMISSIONING

144 Fore Street, 2nd Floor
Portland, Maine 04104
Tel: (207) 772-3846
Fax: (207) 772-1070
www.smartinc.com

SMART
MAINE MEDICAL CENTER - L.L. BEAN WING 2ND FLOOR
INPATIENT SERVICES
PORTLAND, MAINE

**ELECTRICAL
DEMOLITION PLAN**

SHEET TITLE:
SCALE: 1/8" = 1'-0"
DATE: 9-12-08
PROJECT MANAGER: CDP GRAPHIC SCALE: 0' 1'
JOB CAP/DRAWN: MJK/KCS
A/E OF RECORD: JPP
SHEET No.: ED101
PROJECT No.: 08099

A7 DEMOLITION PLAN

1/8" = 1'-0"

PROJECT No.: 08099
SHEET No.: ED101

Matchline 08099 ED101
Matchline 08098 ED101