

NOTE:

- SEE SHEET E-001 FOR LEGEND AND GENERAL NOTES.
- BRANCH CIRCUIT NUMBERS INDICATED ARE FOR CIRCUIT ORGANIZATION ONLY UNLESS SPECIFICALLY NOTED OTHERWISE. ACTUAL BRANCH CIRCUIT NUMBERS SHALL BE DETERMINED BY THE ELECTRICAL CONTRACTOR AFTER DEMOLITION AND DOCUMENTED WITH AS-BUILT DRAWINGS. (EX. LCP-2-1-1 EQUALS THE FIRST AVAILABLE SPARE CIRCUIT IN PANELBOARD LCP-1-2).


KEYED NOTE:

- REINSTALL EXISTING RECEPTACLE DEVICE REMOVED DURING DEMOLITION. EXTEND EXISTING BRANCH CIRCUIT WIRING AS REQUIRED.
- CONNECT TO EXISTING NORMAL POWER BRANCH CIRCUIT SERVING THE SPACE
- MOUNT 42" AFF TO CENTER OF DEVICE.

REV.	ISSUED FOR CONSTRUCTION	DESCRIPTION	DATE
0			9-12-08

ISSUED FOR CONSTRUCTION
9-12-08

CURRENT ISSUE STATUS:

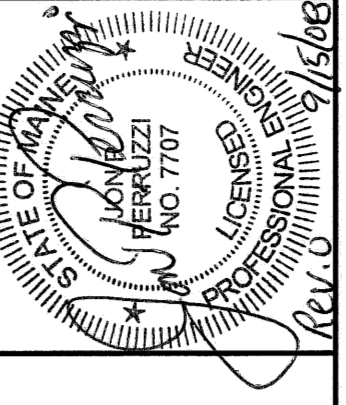

144 Fore Street, 2nd Fl., Box 618
Portland, Maine 04104
Tel: (207) 772-3846
Fax: (207) 772-1070
www.smrt.com

SMRT
ARCHITECTURE
ENGINEERING
PLANNING
INTERIOR DESIGN
COMMISSIONING

MAINE MEDICAL CENTER - L.L. BEAN WING 2ND FLOOR
INPATIENT SERVICES
PORTLAND, MAINE

POWER
PARTIAL FLOOR PLAN SHEET 2

SCALE:	1/4" = 1'-0"	DATE:	9-12-08
PROJECT MANAGER:	CDP	GRAPHIC SCALE:	0' 1'
JOB CADDRAWN:	MMK/GCS		
DATE OF RECORD:	JPT	SHEET No.	EP102
SMRT CADD FILE:	EP102-08099		
PROJECT No.:	08099		

AB PARTIAL FLOOR PLAN

1/4" = 1'-0"

08/09/2008