

NOTE:

1. SEE SHEET E-001 FOR LEGEND AND GENERAL NOTES.


KEYED NOTE:

- ① CARD ACCESS READER LOCATION. PROVIDE ROUGH-IN AS REQUIRED. FURNISH AND INSTALL 4" SQUARE JUNCTION BOX 48" AFF TO CENTER OF DEVICE. CONDUIT TO JUNCTION BOX ABOVE AFF WITH 3/4" DIA. RIGID PVC. PROVIDE 1/2" DIA. HINGE AS REQUIRED. COORDINATE WITH OWNER AND SECURITY INSTALLER.
- ② FURNISH AND INSTALL 4" SQUARE JUNCTION BOX WITH 3/4" CONDUIT SLUB UP TO ABOVE ACCESSIBLE CEILING. PROVIDE PULLSTRINGS AND RUBBER GASKETS BETWEEN CONDUIT VALVES AND RUBBER GASKETS BETWEEN OWNERS TELE/DATA AND SYSTEMS CONTRACTORS PRIOR TO INSTALLATION.
- ③ CEILING MOUNT NURSE CALL DONE BY OWNER'S NURSE CALL SYSTEM INSTALLER.
- ④ FURNISH AND INSTALL 4" SQUARE JUNCTION BOX WITH ONE 3/4" EMT STUBBED ROUTED TO ABOVE CEILING IN CORRIDOR. PROVIDE PULLSTRINGS AND RUBBER GASKETS BETWEEN CONDUIT VALVES AND RUBBER GASKETS BETWEEN NURSE CALL SYSTEM INSTALLER PRIOR TO WORK.
- ⑤ FURNISH AND INSTALL NEW FIRE ALARM VISUAL DEVICE TO MATCH EXISTING BUILDING STANDARD. EXTEND EXISTING WIRING AND RECONNECT TO NOTIFICATION CIRCUITS AS REQUIRED. PROVIDE PULLSTRINGS AND RUBBER GASKETS BETWEEN CONDUIT VALVES AND RUBBER GASKETS BETWEEN NURSE CALL SYSTEM INSTALLER PRIOR TO WORK.
- ⑥ PREPARE DUST SUCTION DEFLECTORS FOR SMOKE DAMPER LOCATION. REUSE EXISTING UNIT REMOVED DURING DEMOLITION AND/OR PROVIDE NEW UNITS TO PICK UP THE LOCATION OF EXISTING DAMPERS. PROVIDE PULLSTRINGS AND RUBBER GASKETS BETWEEN CONDUIT VALVES AND RUBBER GASKETS BETWEEN NURSE CALL SYSTEM INSTALLER PRIOR TO WORK.
- ⑦ MOUNT 6" ABOVE CENTER OF DEVICE
- ⑧ MOUNT 48" AFF TO CENTER OF DEVICE
- ⑨ COORDINATE MOUNTING HEIGHT WITH ARCHITECT AND OWNER.

REV	ISSUED FOR CONSTRUCTION	DESCRIPTION	DATE
0			9-12-08

ISSUED FOR CONSTRUCTION
9-12-08

CURRENT ISSUE STATUS:

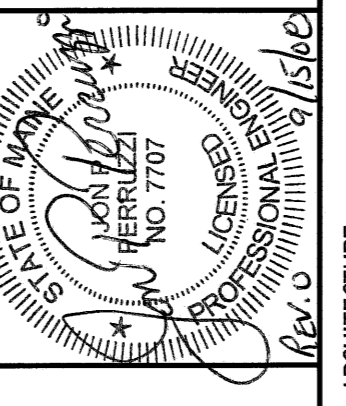

144 Free Street, Box 618
Portland, Maine 04104
Tel: (207) 775-8846
Fax: (207) 775-8847
www.smrti.com

SMRTI
ARCHITECTURE
ENGINEERING
PLANNING
INTERIOR DESIGN
COMMISSIONING

MAINE MEDICAL CENTER - LL BEAM WING 2ND FLOOR
INPATIENT SERVICES
PORTLAND, MAINE

SHEET TITLE:
PARTIAL FLOOR PLAN SHEET 1

SCALE:	1/4" = 1'-0"	DATE:	9-12-08
PROJECT MANAGER:	CP	GRAPHIC SCALE:	0'
JOB CAPTAIN:	MURKINS		
AVE OF RECORD:	JPP		
SMRTI CAD FILE:	EY101-08099	SHEET No.:	EY101
PROJECT No.:	08099		

A1 PARTIAL FLOOR PLAN

1/4" = 1'-0"