

PLUMBING FIXTURE SCHEDULE

TAG	DESCRIPTION	FIXTURE	FAUCET/DRAIN	TRIM	SUPPORT	NOTES
SK-A	GENERAL PURPOSE SINK	INTEGRAL WITH COUNTERTOP	CHICAGO #201-AGNBAE2805-5-317CP FAUCET, 0.5 GPM OUTLET, ELKAY #LKAD174 DRAIN AND OFFSET TAIL, CP FINISHES	McGUIRE LOOSE KEY ANGLE STOPS, ESCUTCHEONS AND RISERS--CHROME PLATED	-	①

NOTES: ① TRUEBRO #103 E-Z HANDI LAV-GUARD INSULATION KIT AND EXTENSIONS AS REQUIRED FOR ALL EXPOSED PIPING BENEATH SINK BASIN.

PLUMBING PUMP SCHEDULE

TAG	LOCATION	SERVICE	GPM	HD (FT.)	ELECTRICAL DATA				TYP. UNIT MANUF. & MODEL NO.	NOTES
					HP	RPM	VOLTS	PH		
CP-1	FLUORO B400	CONDENSATE	48 GPH	10	1/30	-	115	1	LITTLE GIANT #554425 #VCMA-20ULS SERIES	
CP-2	FLUORO B401	CONDENSATE	48 GPH	10	1/30	-	115	1	LITTLE GIANT #554425 #VCMA-20ULS SERIES	

NOTES:

PLUMBING FIXTURE CONNECTION SCHEDULE

FIXTURE	CW	HW	WASTE	VENT	NOTES
SINK	1/2"	1/2"	1-1/2"	1-1/2"	



NOTES:

NOTES:

- SEE SHEET PLO01 FOR LEGEND AND ABBREVIATIONS.

144 Fore Street, P.O. Box 618
Portland, Maine 04104
Tel: (207) 775-3846
Fax: (207) 775-1090
www.rntc.com

ARCHITECTURE
ENGINEERING
PLANNING
INTERIOR DESIGN
COMMISSIONING

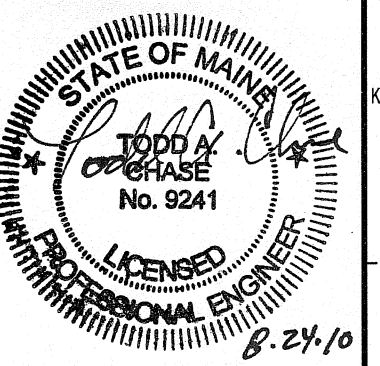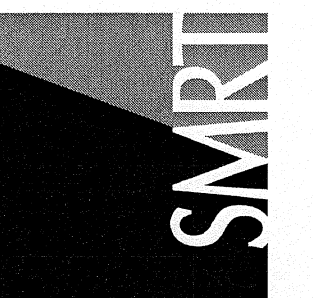

Bramhall Radiology
FLUORO RENOVATIONS
PORTLAND, ME

ISSUED FOR CONSTRUCTION
8.24.10

REV	DESCRIPTION	DATE
0	ISSUED FOR CONSTRUCTION	8.24.10

GRAPHIC SCALE:
0" 1"

SCALE: NOT TO SCALE
PROJECT MANAGER: DIV
DRAWN BY: KPB
DATE OF RECORD: TAC
PROJECT NO: 09022-02
DATE: 8.24.10

SHEET TITLE:
PLUMBING SCHEDULES

SHEET No. **PL601**