

**GENERAL NOTES:**

1. SEE SHEET PL001 FOR LEGEND AND GENERAL NOTES.

PLUMBING FIXTURE SCHEDULE						
TAG	DESCRIPTION	FIXTURE	FAUCET/DRAIN	TRM	SUPPORT	NOTES
SK-A	GENERAL PURPOSE SINK - ADA	INTEGRAL WITH COUNTER TOP	CHICAGO #201-AQBA-317CP FAUCET, OMNI PRODUCTS SERIES L200 0.5 GPM OUTLET, ELKAY #LKD174 DRAIN AND OFFSET TAIL, CP FINISHES	McGURE LOOSE KEY ANGLE STOPS, ESCUTCHEONS AND RISERS CHROME PLATED	-	1 2

NOTES: 1 TRUEBRO #103 E-Z HANDY LAV-GUARD INSULATION KIT AND EXTENSIONS AS REQUIRED FOR ALL EXPOSED PIPING BENEATH SINK BASIN.  
2 PROVIDE OFFSET TAILPIECE FOR ADA ACCESSIBILITY



SHOCK ABSORBER SCHEDULE			
TYPE	FIXTURE UNIT RATING	BASIS OF DESIGN	
		MANUF.	FIGURE NO.
'A'	1-10	ZURN	100
'B'	12-32	ZURN	200
'C'	33-60	ZURN	300
'D'	61-113	ZURN	400
'E'	114-154	ZURN	500
'F'	155-330	ZURN	600

PLUMBING FIXTURE CONNECTION SCHEDULE					
FIXTURE	OW	HW	WASTE	VENT	NOTES
SINK	1/2"	1/2"	1-1/2"	1-1/2"	1

NOTES: 1 PROVIDE AIR CHAMBERS ON HW & OW CONNECTIONS.

144 Free Street, P.O. Box 618  
Portland, Maine 04104  
Tel: (207) 772-3846  
Fax: (207) 772-1979  
www.smartrc.com

ARCHITECTURE  
ENGINEERING  
PLANNING  
INTERIOR DESIGN  
COMMISSIONING

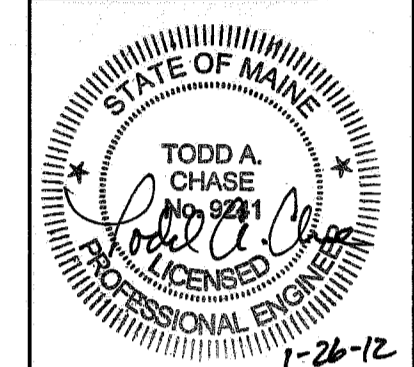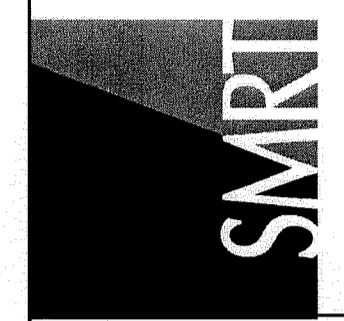

MAINE MEDICAL CENTER  
ANGIO SINGLE PLANE - ROOM 2  
PORTLAND, ME

ISSUED FOR PERMITTING  
01.27.12

CURRENT ISSUE STATUS:

REV	DATE	DESCRIPTION

GRAPHIC SCALE:  
0' 1'

SCALE: NOT TO SCALE

PROJECT MANAGER: DIV

IC/DRAWN BY: KPB

A/E OF RECORD: TAC

PROJECT NO: 11127

DATE:

SHEET TITLE:  
**PLUMBING  
SCHEDULES**

SHEET No.  
**PL601**

©2011 SMRT. ALL RIGHTS RESERVED.