

NOTE:




- 1. SEE SHEET E-001 FOR LEGEND AND GENERAL NOTES.

KEYED NOTES:

- 1 PROVIDE NEW TELEPHONE JACKS AS REQUIRED BY PHILIPS COORDINATE WITH THE M.M.C. INFORMATION SERVICES DEPT.
- 2 PROVIDE TELEPHONE JACKS. COORDINATE WITH MMC INFORMATION SERVICES DEPT.
- 3 EXISTING TELEPHONE JACK TO REMAIN.
- 4 EXISTING X-RAY SIGN TO REMAIN.
- 5 EXISTING NURSE CALL SIGN TO REMAIN.
- 6 RE-INSTALL EXISTING SMOKE DETECTOR.
- 7 EXISTING FIRE STROBE REMAINS.
- 8 REINSTALL EXISTING FIRE ALARM STROBE.
- 9 EXISTING CODE BLUE BUTTON REMAINS.
- 10 REINSTALL EXISTING NURSE CALL LIGHT.
- 11 PROVIDE ENTEL./DATA JACK. COORDINATE WITH MMC INFORMATION SERVICES DEPT.

144 Pine Street P.O. Box 618
 Portland, Maine 04104
 Tel: (207) 772-3846
 Fax: (207) 772-1070
 www.smrtinc.com

ARCHITECTURE
 ENGINEERING
 PLANNING
 INTERIOR DESIGN
 COMMISSIONING

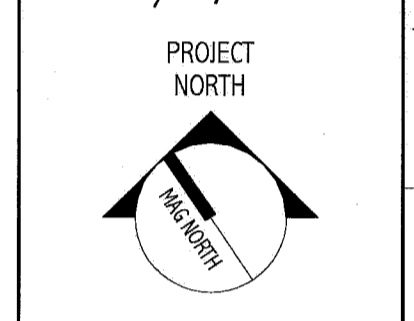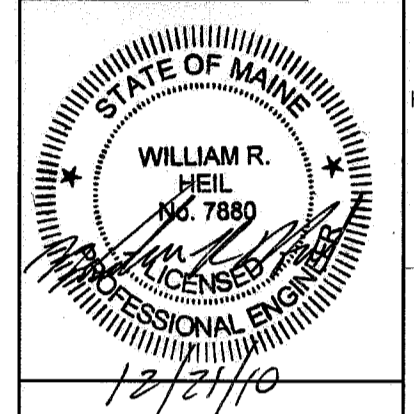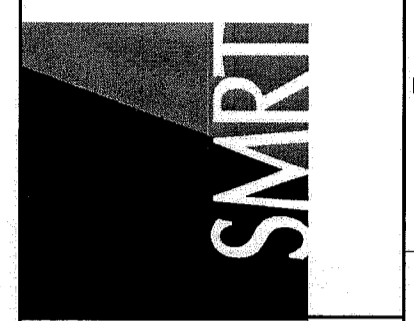

MAINE MEDICAL CENTER
 CATH LAB #6
 PORTLAND, ME

ISSUED FOR CONSTRUCTION
 12-21-10

CURRENT ISSUE STATUS:

NO.	DATE	DESCRIPTION	REVISION
	12-21-10	ISSUED FOR CONSTRUCTION	0

GRAPHIC SCALE:
 0" 1"

SCALE: 1/4" = 1'-0"
 PROJECT MANAGER: KD
 I/O/DRAWN BY: CDS
 AGE OF RECORD: WRH
 PROJECT NO.: 10112-00
 DATE: 12-21-10
 SHEET TITLE:
 CATH LAB#6
 SYSTEMS PLAN

SHEET No. EY101

1 CATH LAB#6 SYSTEMS PLAN
 1/4" = 1'-0"