

MAINE MEDICAL CENTER EPIDEMIOLOGY OFFICE RENOVATIONS

PORTLAND, MAINE

ISSUED FOR CONSTRUCTION

CODE COMPLIANCE INFORMATION

APPLICABLE CODES AND GUIDELINES

INTERNATIONAL BUILDING CODE (IBC) 2003 EDITION
NFPA 101 LIFE SAFETY CODE, 2006 EDITION
AMERICANS WITH DISABILITIES ACT (ADA)

EXISTING CONSTRUCTION TYPE

IBC - TYPE III B
NFPA - TYPE III (2,0,0)

OCCUPANCY CLASSIFICATION

IBC - BUSINESS
NFPA - CHAPTER 39 EXISTING BUSINESS

FIRE SUPPRESSION

EXISTING SPRINKLERED SYSTEM

DRAWING INDEX

ARCHITECTURAL

GI000 COVER SHEET
AE101 PLANS, ELEVATIONS AND DETAILS

PROJECT LOCATION:

MAINE GENERAL BUILDING, 4TH FLOOR
MAINE MEDICAL CENTER (BRAMHALL CAMPUS)
22 BRAMHALL STREET
PORTLAND, ME 04102

DESIGN GROUP COLLABORATIVE

ARCHITECTURE DESIGN + PLANNING


104 MAIN STREET
ELLSWORTH, MAINE 04605
T (207) 664-0560
C (207) 669-2104
F (207) 664-0569

22 Free Street Suite 303
PORTLAND, MAINE 04101
T (207) 699-3300
C (207) 266-8386
F (207) 669-3310

REV.	DESCRIPTION	DATE
0	ISSUED FOR CONSTRUCTION	11/19/09

ISSUED FOR CONSTRUCTION
11/19/09

CURRENT ISSUE STATUS:

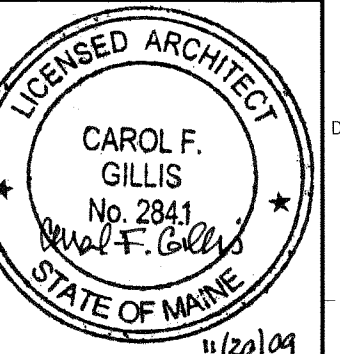

MAINE MEDICAL CENTER
EPIDEMIOLOGY
OFFICE RENOVATIONS
PORTLAND, MAINE

COVER SHEET

SHEET TITLE:	COVER SHEET	
DATE:	11/19/09	GRAPHIC SCALE:
SCALE:	AS NOTED	
PROJECT NO.:	09022	SHEET No.:
DRAWN BY:	CFG	GI000
A/E OF RECORD:	CFG	