


**MMC - PICU**

**Maine Medical Center**

22 Bramhall Street, Portland, ME 04102

MEP ENGINEER

AKF GROUP, LLC  
99 Bedford Street, 2nd Floor  
Boston, MA 02111  
1 617 737 1111  
1 617 737 4311

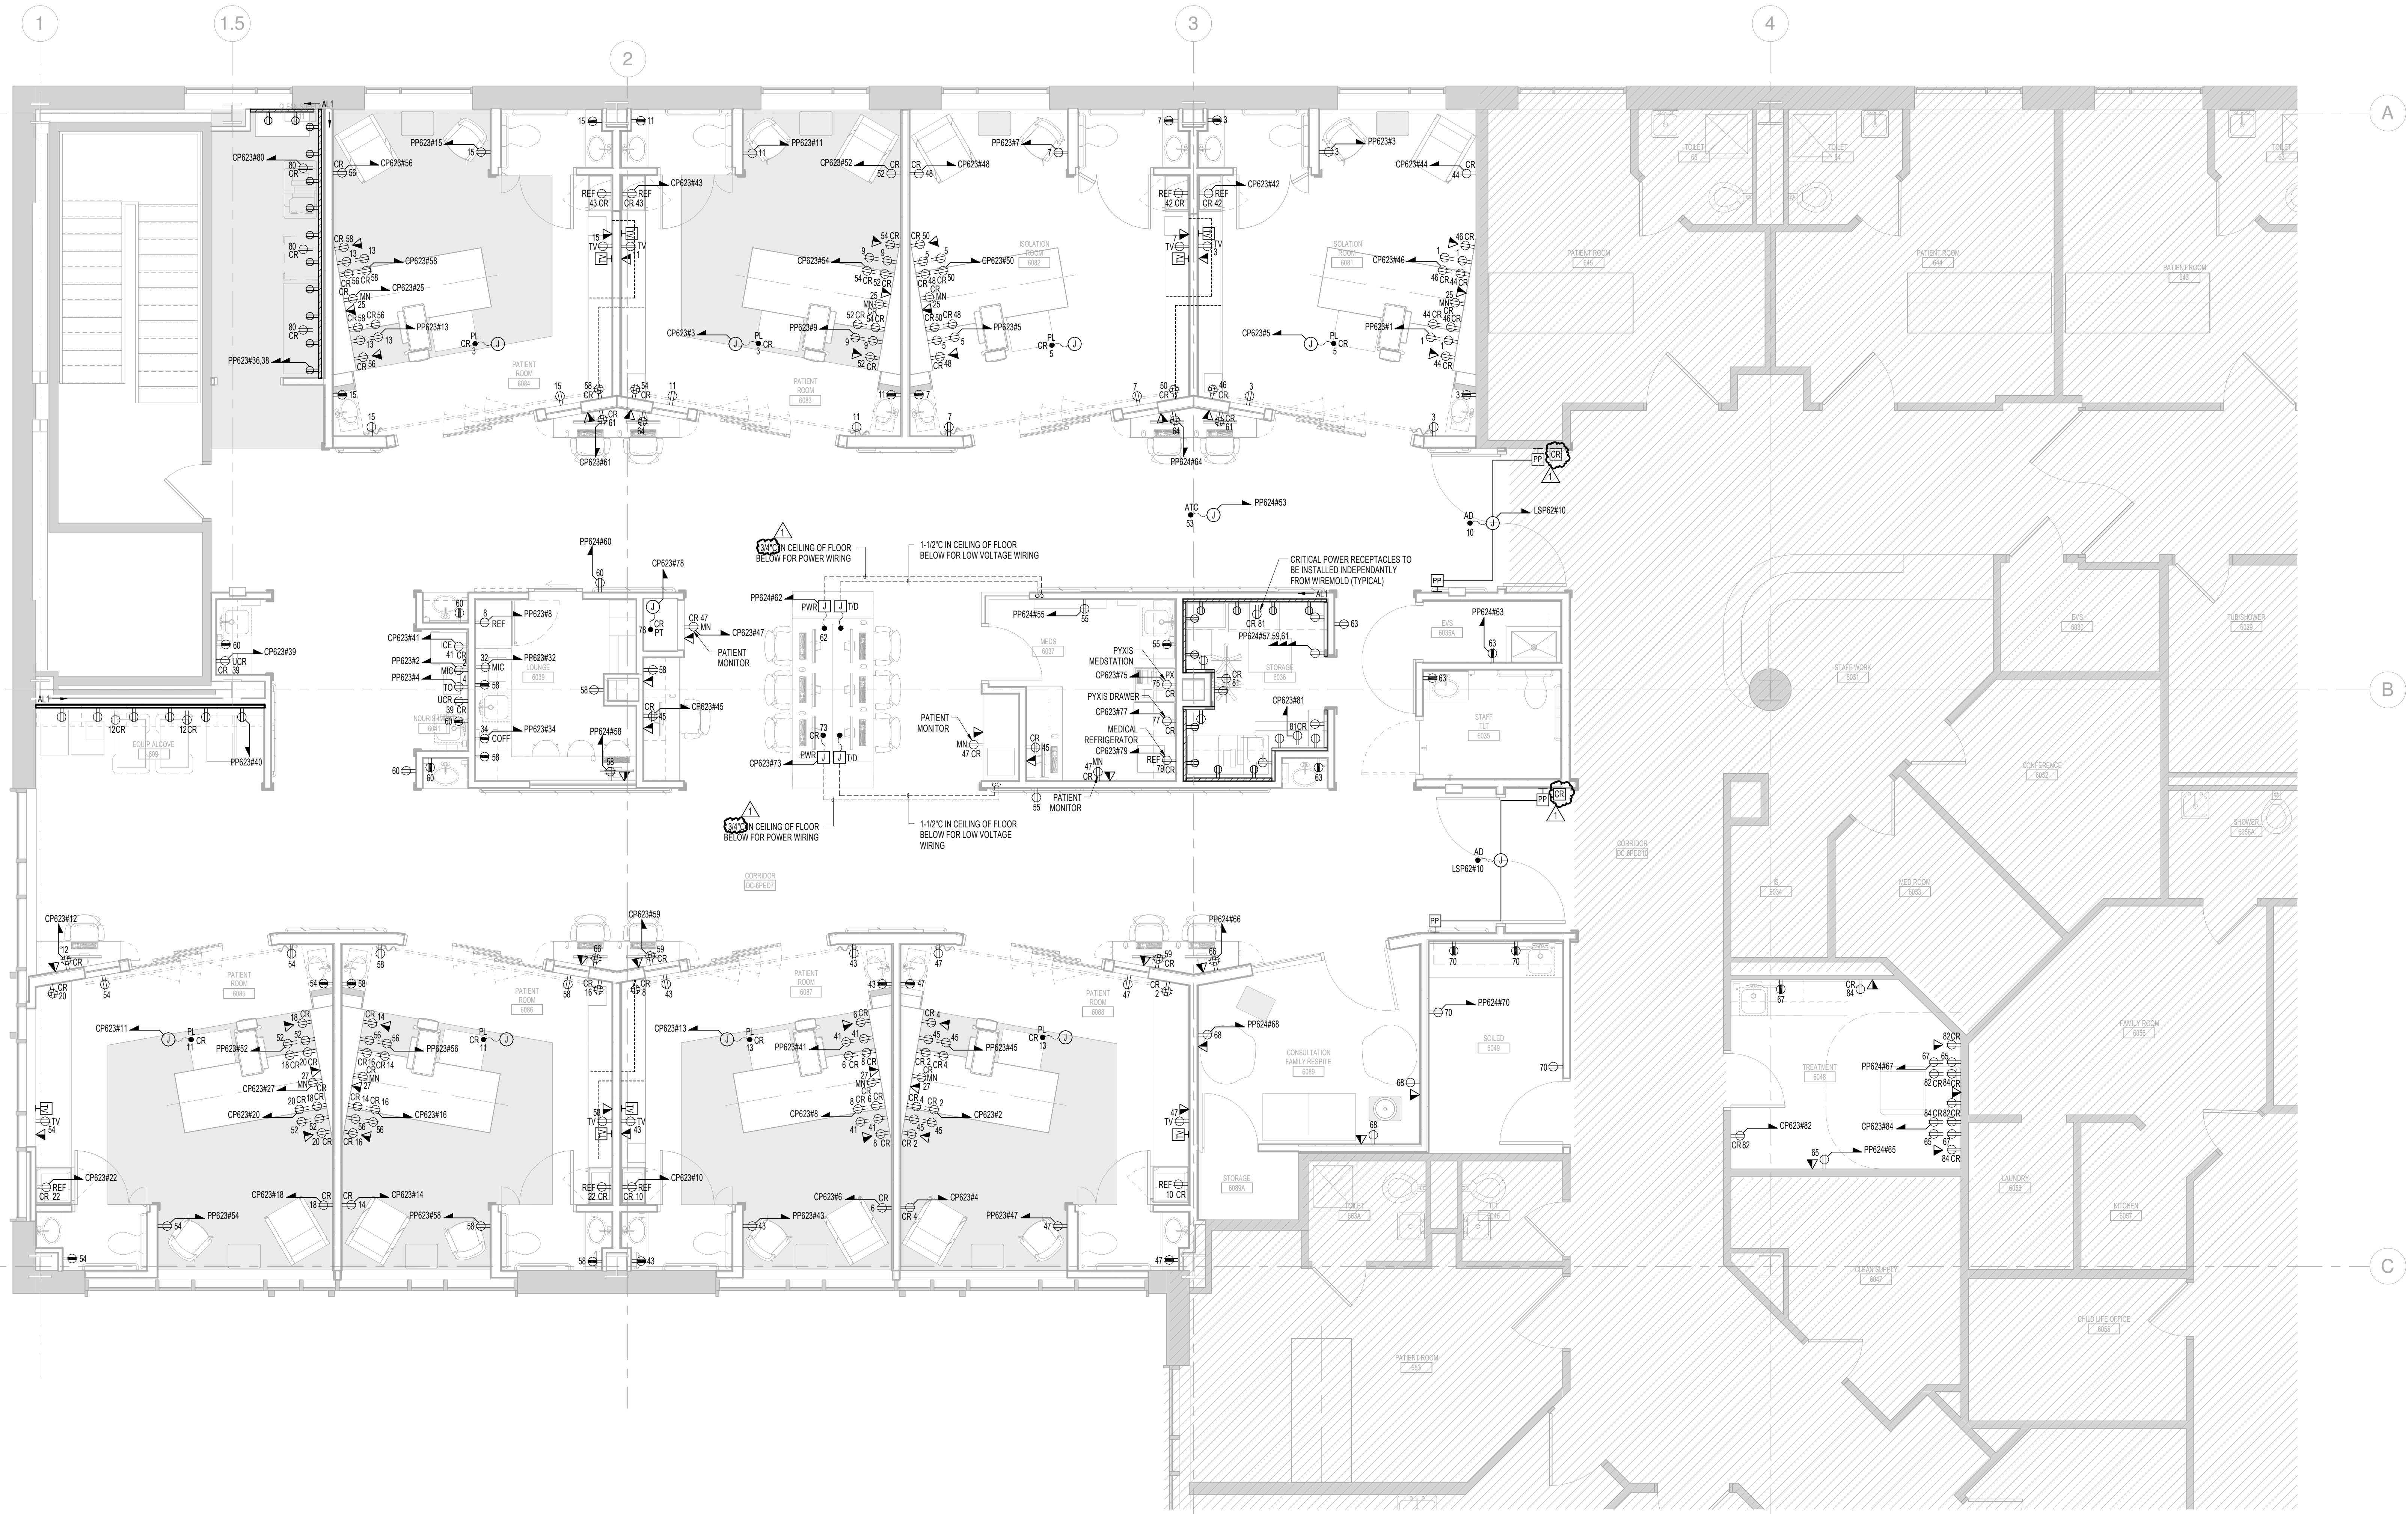

**Revisions**

**DRAFT - PROGRESS PRINT  
NOT FOR CONSTRUCTION**

Sheet Information	
1 Addendum 1	05-22-15
NO	ISSUE DATE
Date MAY 1, 2015	
Job Number	B140185-000
Drawn	GN
Checked	RAC
Approved	RAC
Title	

**ELECTRICAL  
FLOOR PLAN  
LEVEL 6 - POWER**

Sheet  
**E04-06**

**GENERAL NOTES:**  
1. REFER TO DRAWING E04-01 FOR LEGEND, SYMBOLS, ABBREVIATIONS, AND ADDITIONAL GENERAL NOTES.