
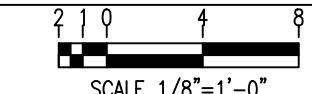
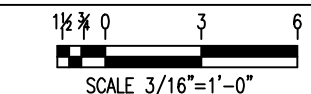
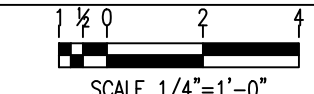


PHASE 4 NEW LAYOUT
SCALE 1/4" = 1'-0"

ALL EXISTING UPRIGHTS TO REMAIN AT ROOF DECK. HEADS BELOW DUCT TO BE REMOVED FOR HVAC RENOVATION AND REINSTALLED IN NEW LOCATIONS AS SHOWN ONCE HVAC RENOVATION IS COMPLETE.
ALL NEW TIE IN ARE AS NOTED ON LAYOUT.

HEAD LEGEND

- 
RELIABLE MODEL F1FR56 UPRIGHT
155 DEGREE BRASS WITH HEAD CAGE
STANDARD RESPONSE, STANDARD COVERAGE
K=5.6, 1/2" NPT, SIN RA1425
- 
EXISTING 5.6K UPRIGHT HEAD
TO REMAIN

 SCALE 3/32"=1'-0"	 SCALE 1/8"=1'-0"	 SCALE 3/16"=1'-0"	 SCALE 1/4"=1'-0"
APPROVED BY _____ DATE _____			
		DANA A. STEWART NICET IV - #064544	
		DRAWN BY _____ SEC _____	
		CHECKED BY _____ SEC _____	
		AT DEAN & ALLYN, INC	
		SCALE 1/4"=1'-0" U/N	
		SHEET NO. 4 OF 4	
SUBMIT FOR APPROVAL 9/22/15			
REVISIONS		DATE	

DRAWING TITLE: MMC AHU PHASE 4	SUBMITTAL
JOB: MAINE MEDICAL CENTER BEAN BUILDING AHU REPLACEMENT PORTLAND, ME 04103	NO. OF SPRINKLERS SHOWN ON THIS SHEET 13
CONTRACT WITH: HEBERT CONSTRUCTION 9 GOULD ROAD: LEWISTON, ME 04240	NO. OF SPRINKLERS ON JOB 56
	CONTRACT NO. C151285

DEAN & ALLYN, INC.
FIRE PROTECTION • SPECIAL HAZARD
116 LEWISTON ROAD, GRAY, MAINE 04039
(207)657-5646 FAX:(207)657-5647