

SITE DISTRIBUTION CONDUIT SCHEDULE

Table with columns: CONDUIT NO., ORIGIN, DESTINATION, VA, SIZE, CONDUIT USE, REMARKS. Lists conduits 1U1 through 1U30, including utility conduits and normal power conduits.

SITE DISTRIBUTION CONDUIT SCHEDULE


Table with columns: CONDUIT NO., ORIGIN, DESTINATION, VA, SIZE, CONDUIT USE, REMARKS. Lists conduits E1 through E60, including emergency power conduits and communications conduits.

SITE DISTRIBUTION CONDUIT SCHEDULE

Table with columns: CONDUIT NO., ORIGIN, DESTINATION, VA, SIZE, CONDUIT USE, REMARKS. Lists conduits L1 through L10, including low voltage emergency power conduits.

DATE DATE DESCRIPTION

Table with columns: DATE, DATE, DESCRIPTION. Shows dates 08/17/20, 08/17/20, 08/17/20 and descriptions 100, 50, 50.

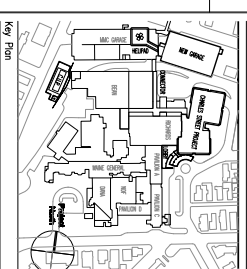

TRO ARCHITECTURE ENGINEERING logo and contact information for The Rockwell Corporation.

Maine Medical Center logo and contact information for Pige C - Site Utilities.

Scale bar (0 to 7 feet) and drawing title E700 ELECTRICAL SCHEDULES.