


MATCHLINE - SEE SHEET C10

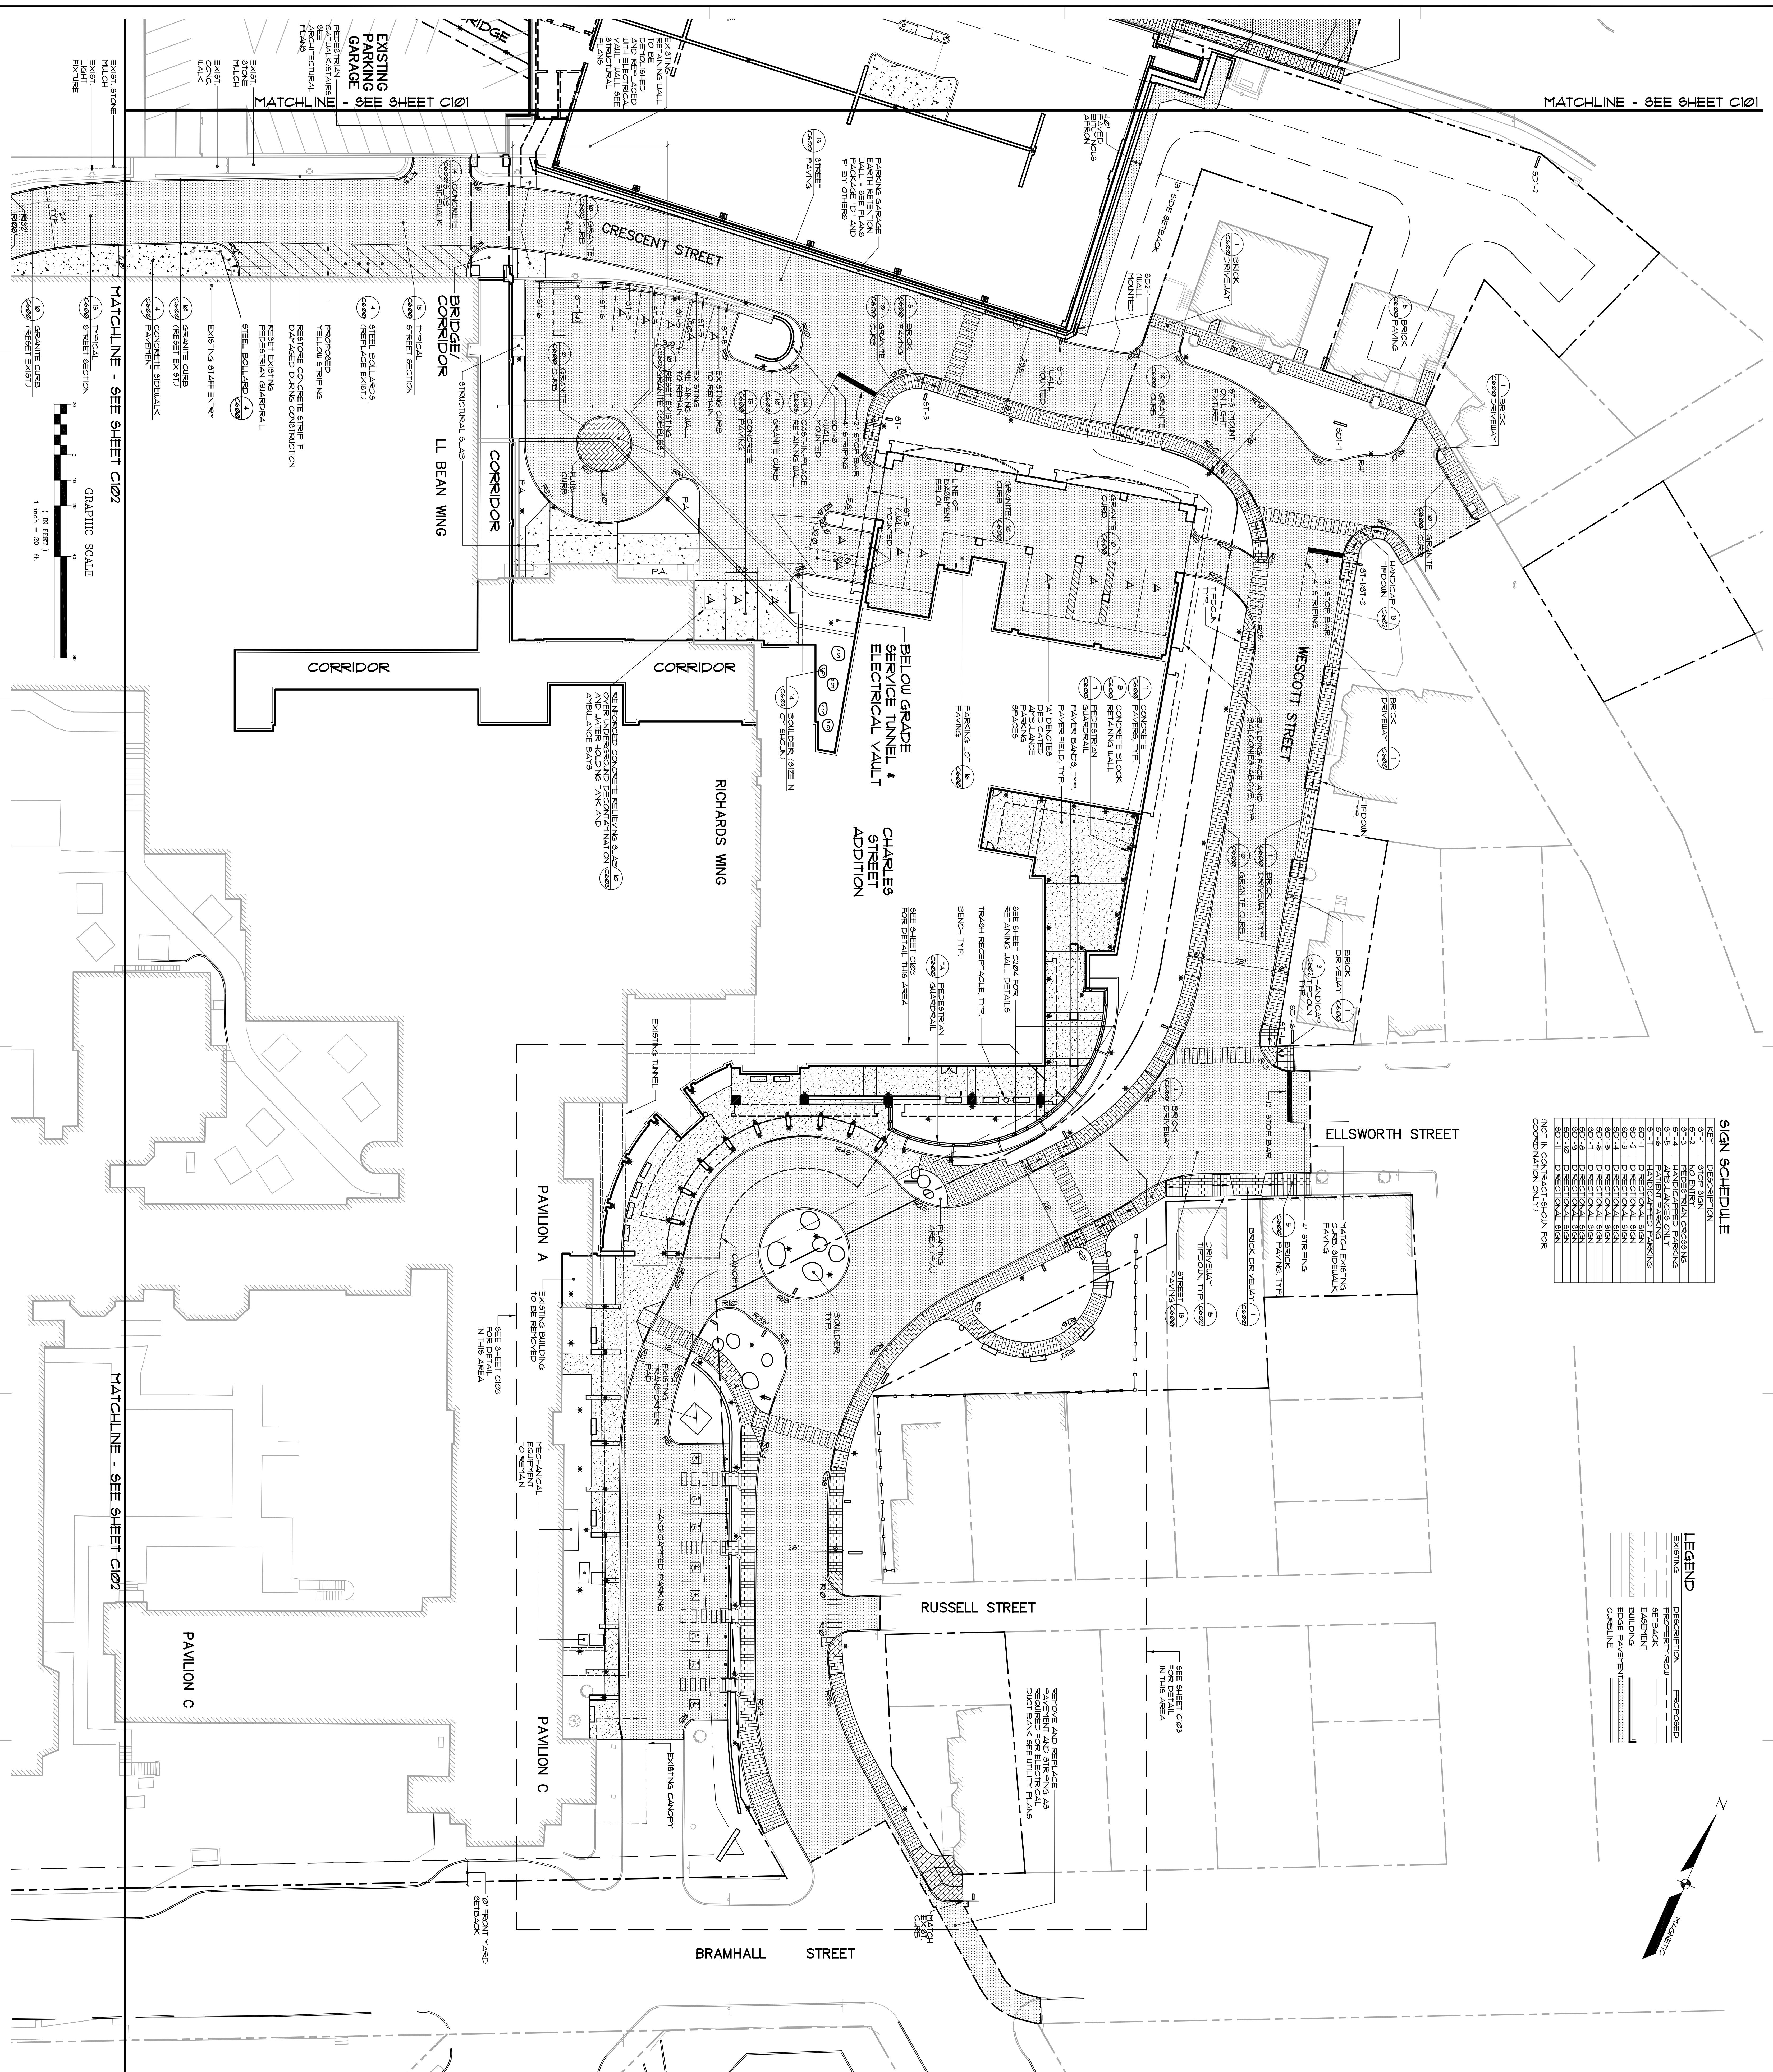




SIGN SCHEDULE

KEY	DESCRIPTION
(NOT IN CONTRACT-SHOW FOR COORDINATION ONLY)

LEGEND

EXISTING	PROPOSED

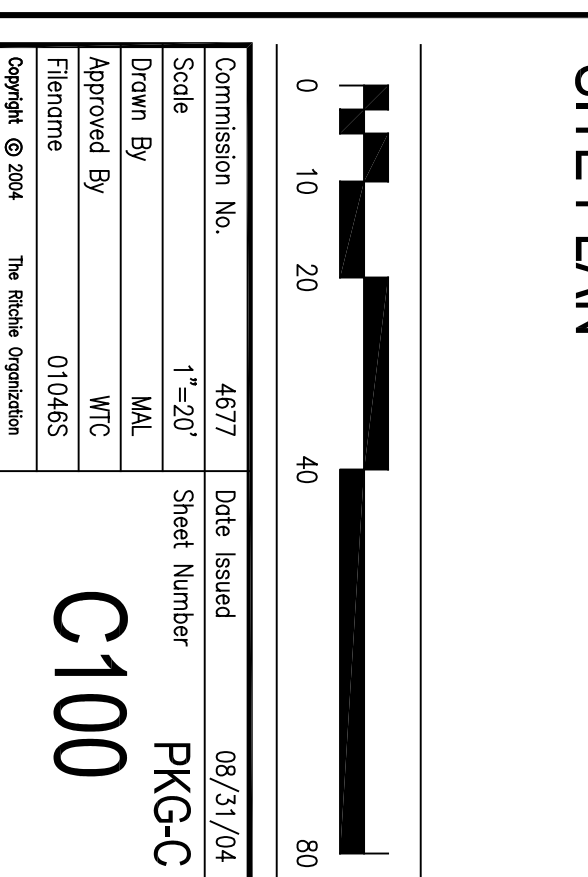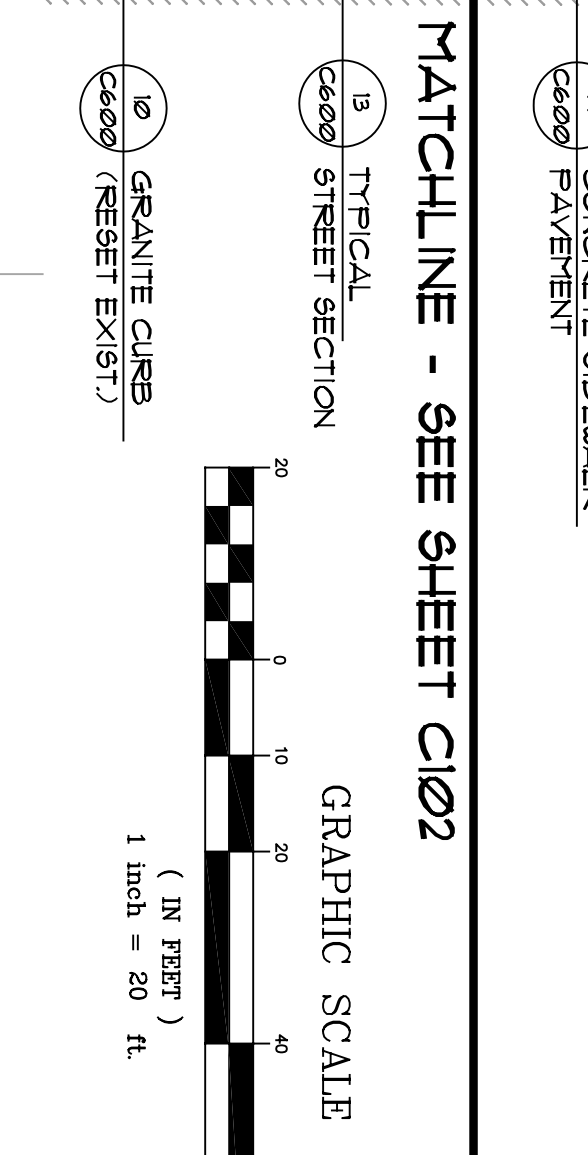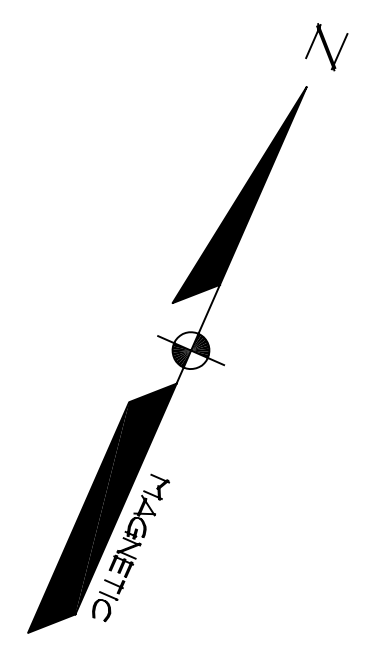






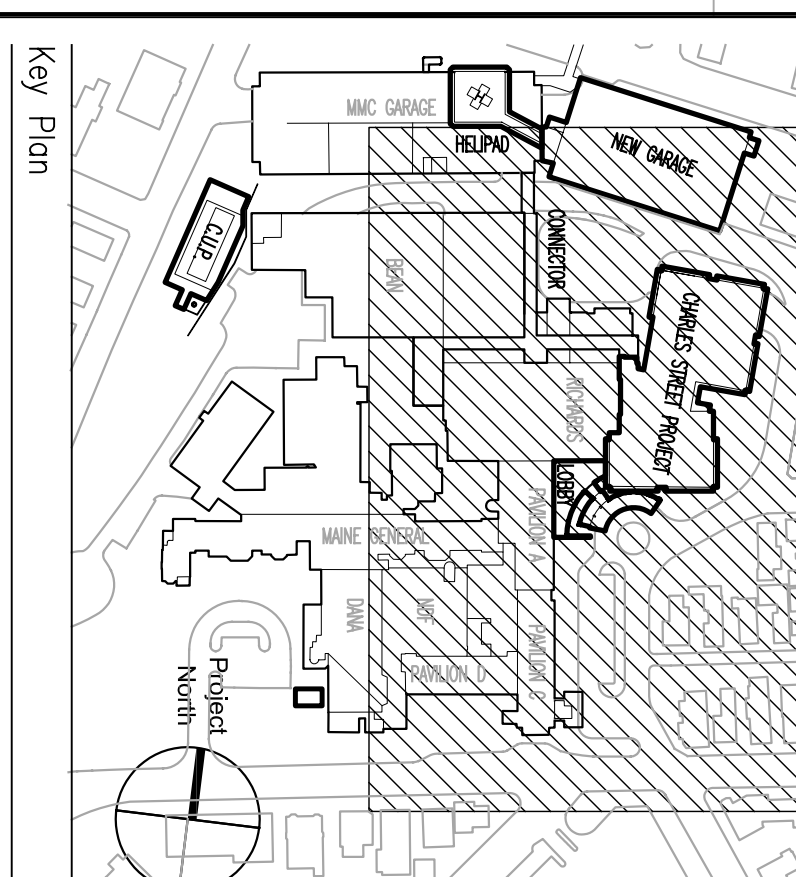

Maine Medical Center

SHEET NUMBER: C100

PK-C
C100