


SIGN SCHEDULE

NOT IN CONTRACT SCHEDULE FOR
COORDINATION ONLY

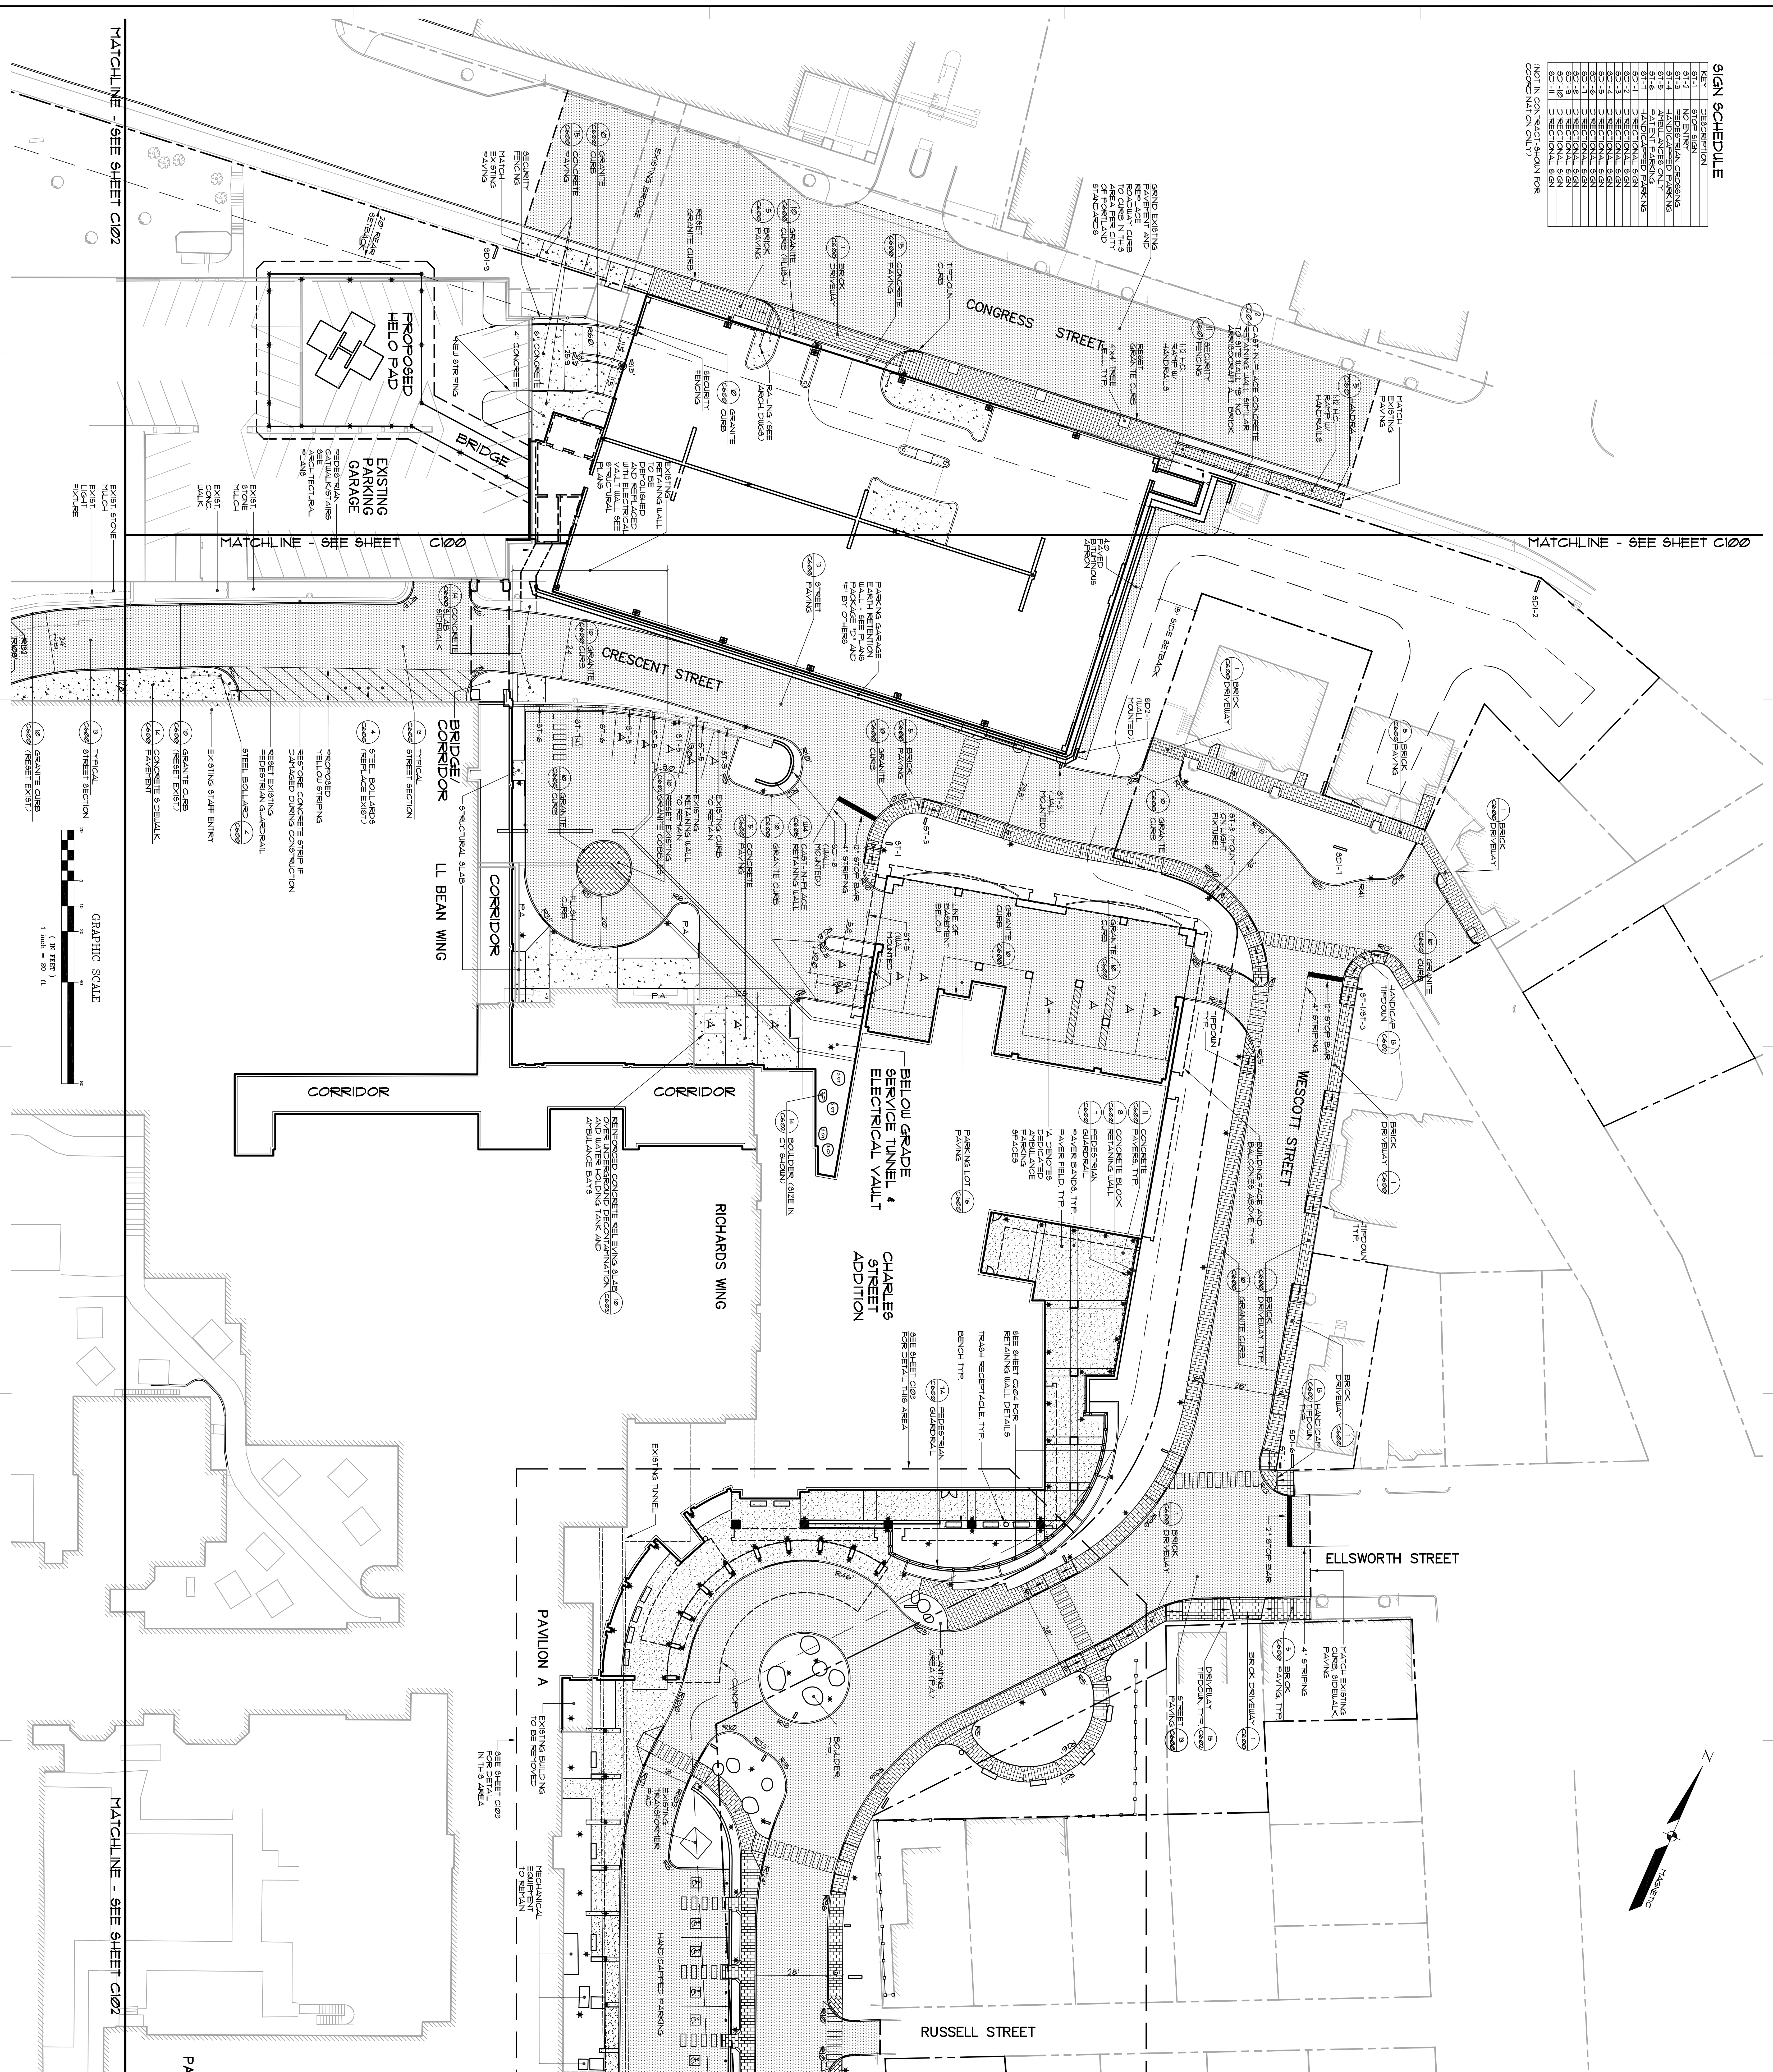

General Notes:

 SHEET: C101

PRO
 ARCHITECTURE
 INTERIOR DESIGN

Maine Medical Center
 MMC Project No. 21846


