


CHARLES STREET
GROUND FLOOR
FFE 145.83

PLAN KEY
 TW = TOP OF WALL ELEVATION
 TF = TOP OF FOOTING ELEVATION
 BS = BRICK SHELL ELEVATION
 TC = TOP OF CURB ELEVATION
 TR = TOP OF RAILING ELEVATION

NOTE: AREA DRAINAGE
 ELEMENTS SHOWN
 BELOW THE ROOMS
 ARE FOR PRELIMINARY
 DESIGN PURPOSES

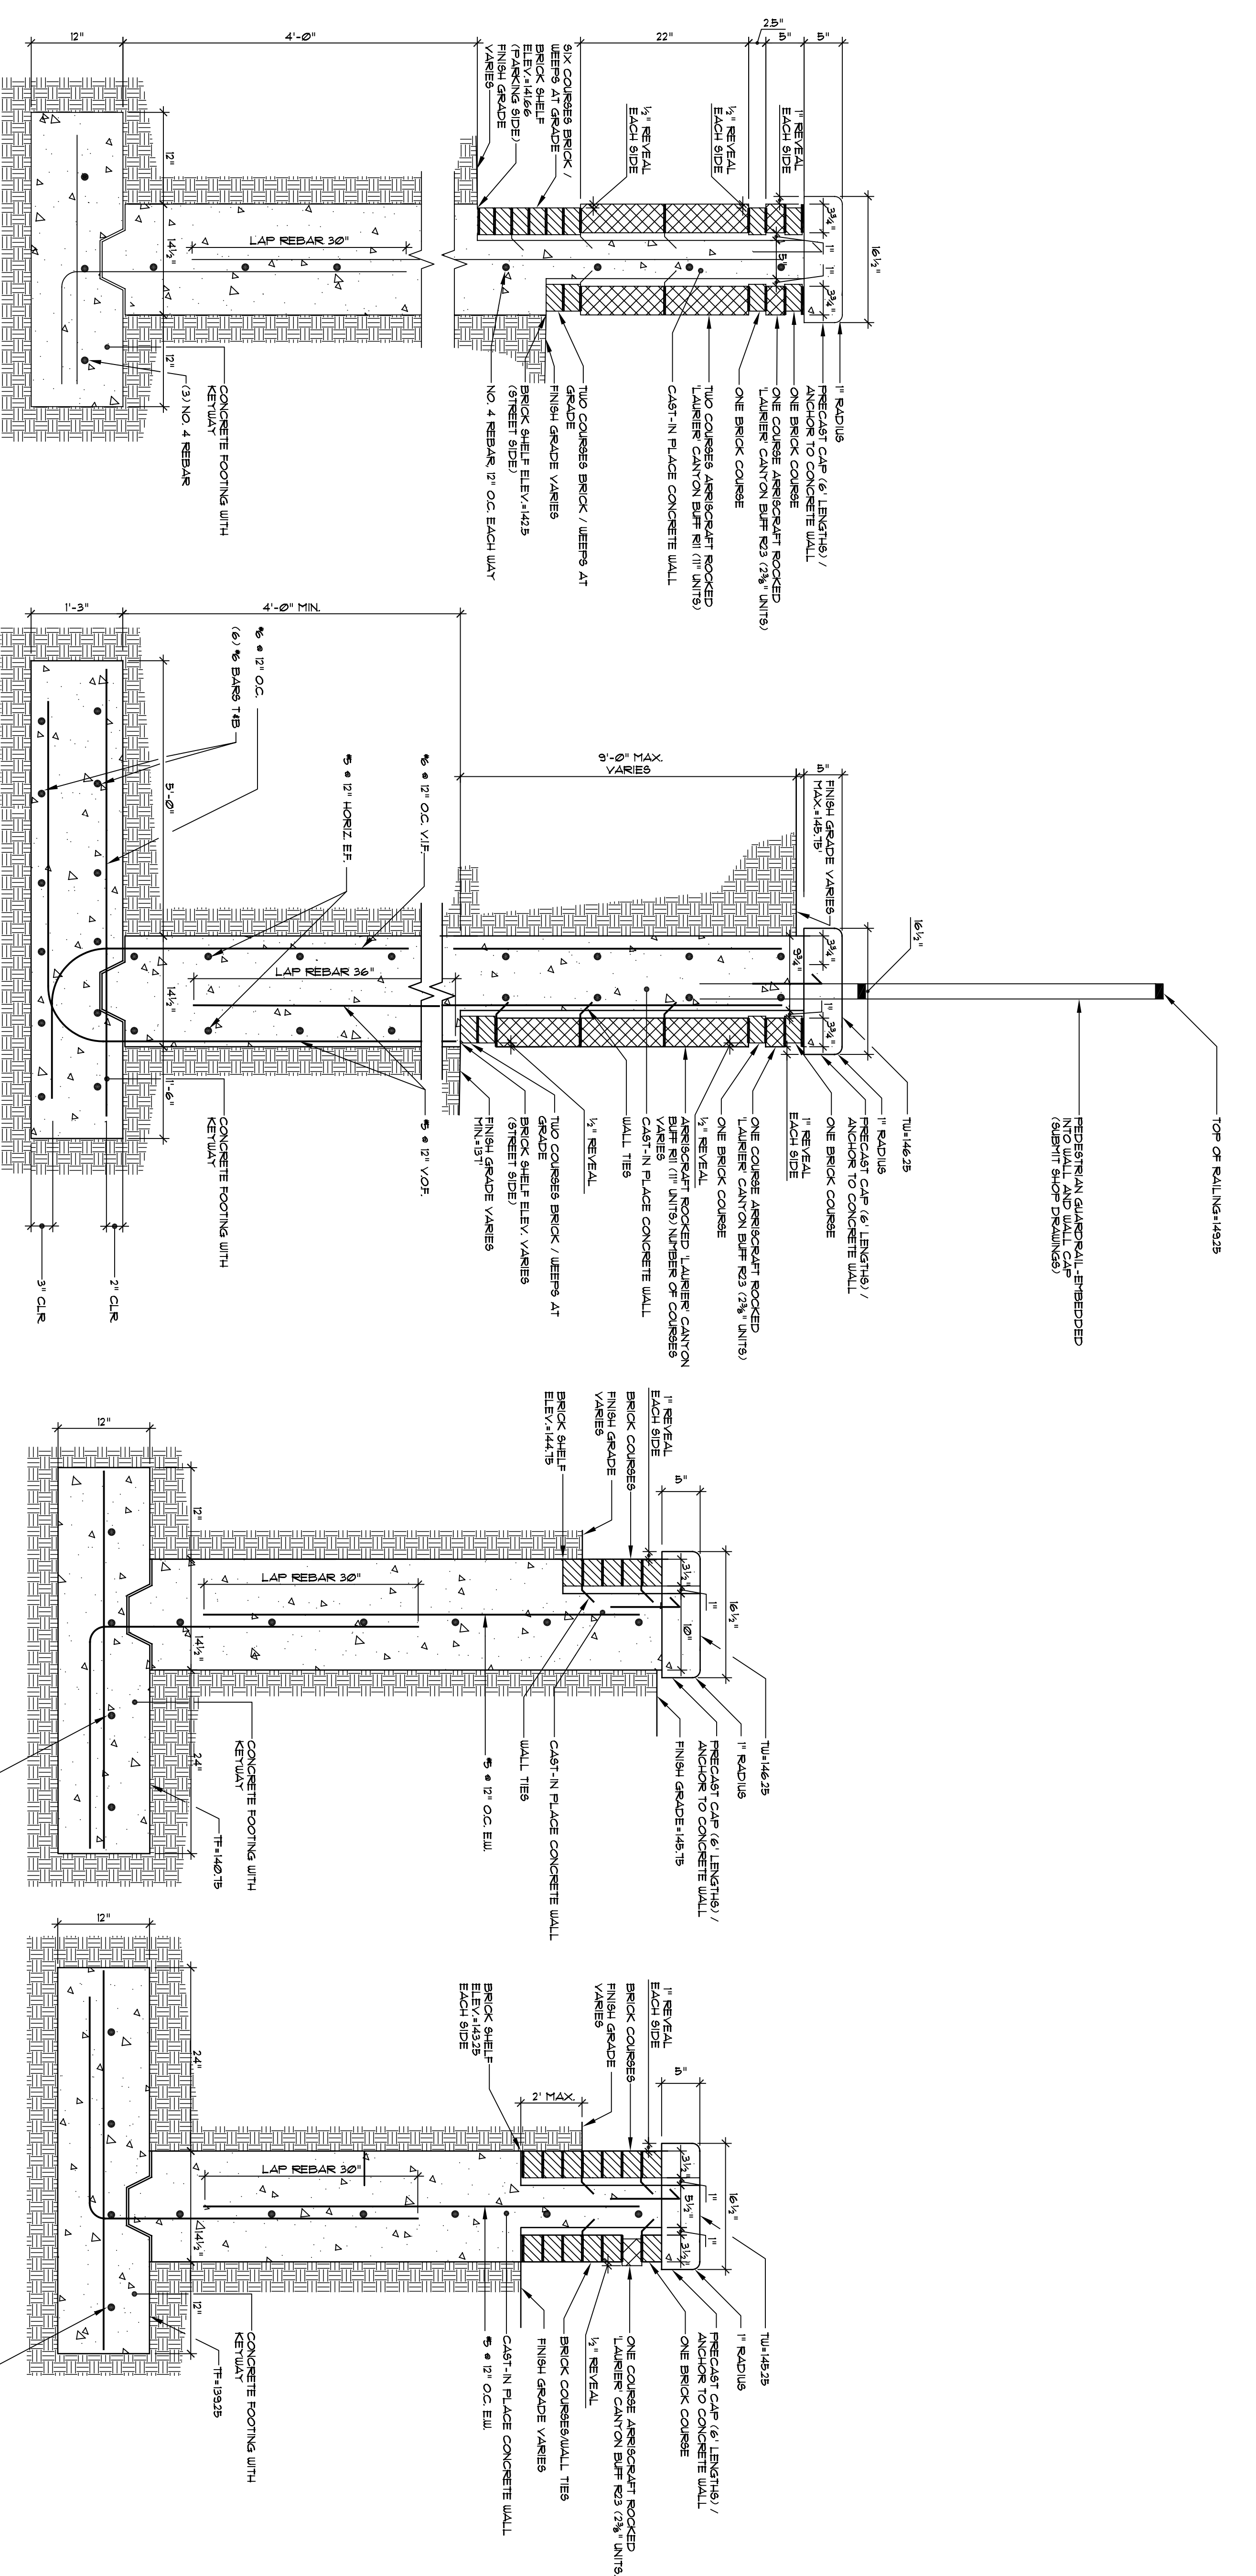


1 SECTION @ SITE WALL "A"

2 SECTION @ SITE WALL "B" @ CHARLES STREET

3 SECTION @ SITE WALL "C"

4 SECTION @ SITE WALL "D"

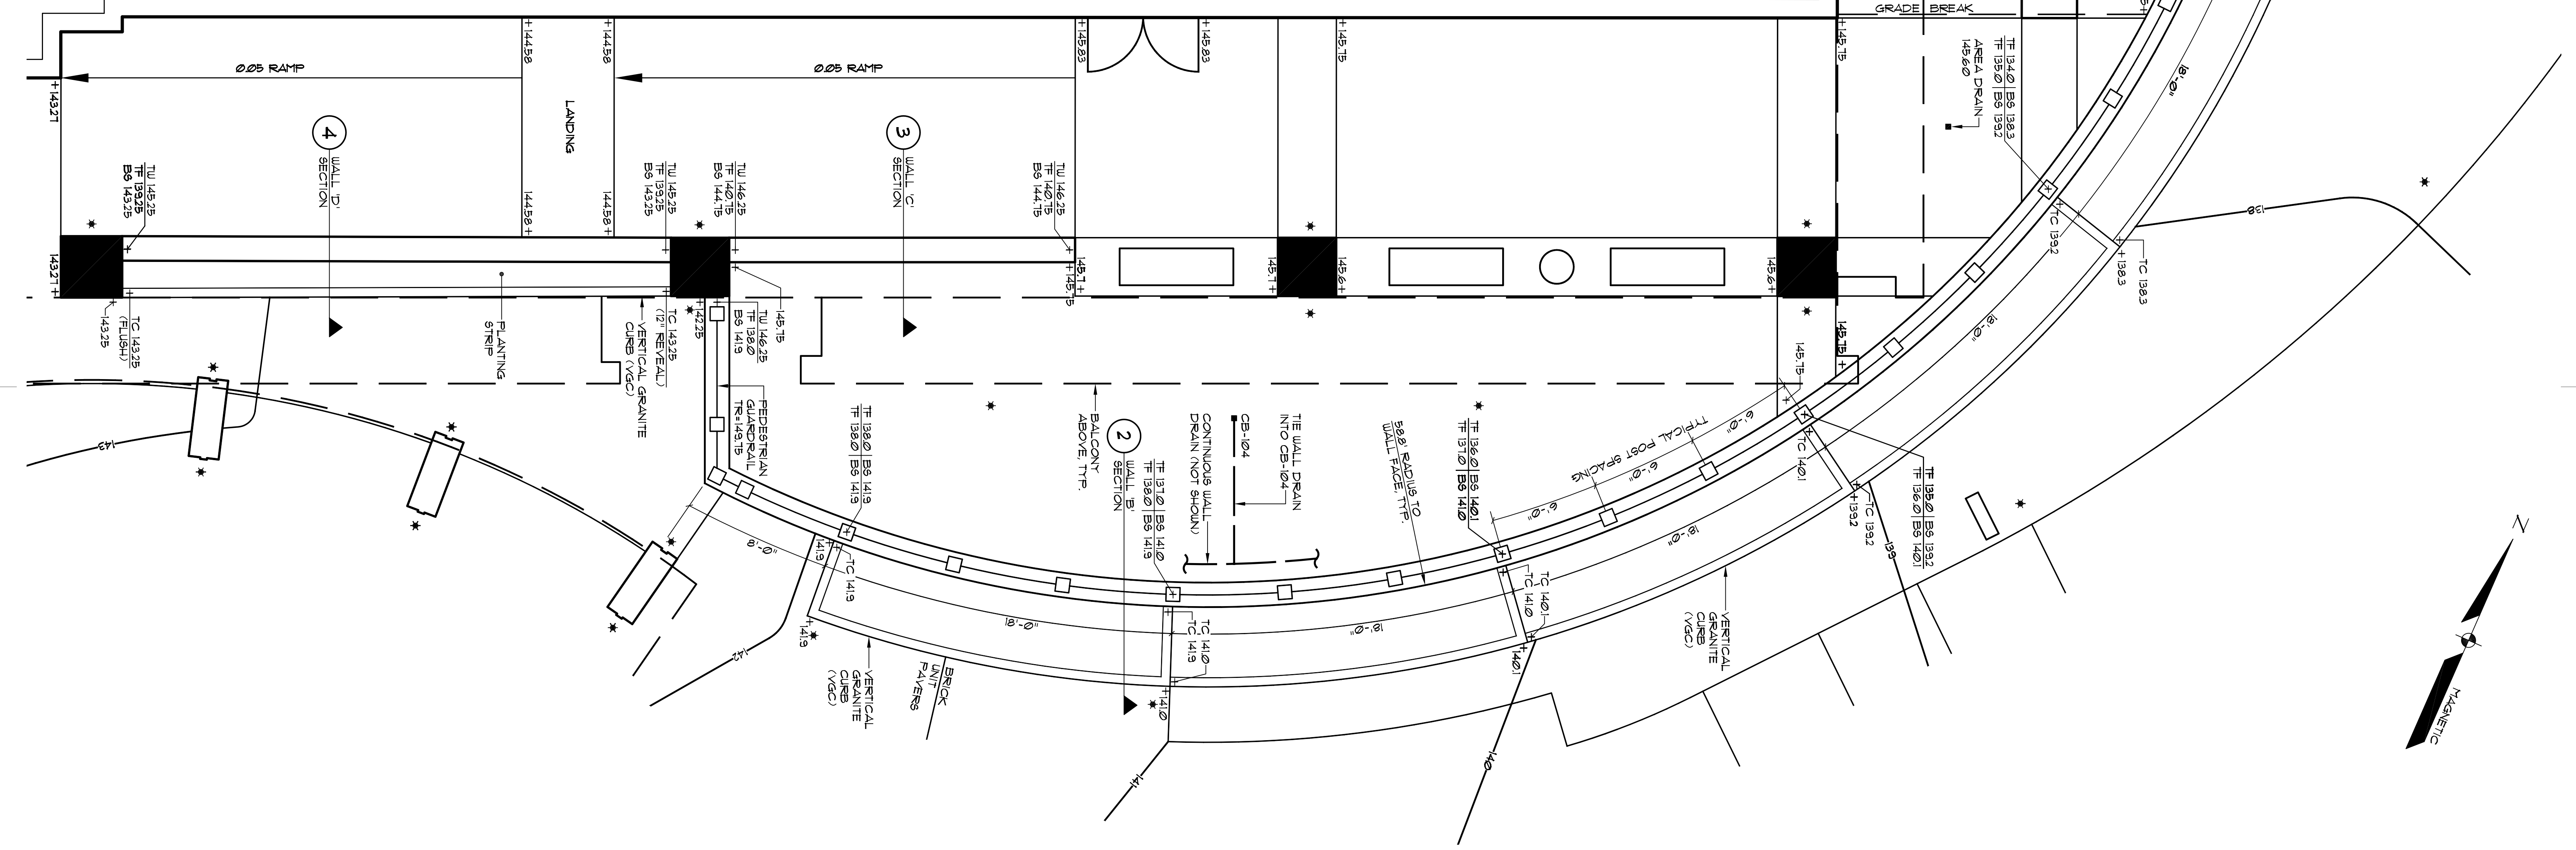


Scale
 0 2 4 8 16
 Feet

Scale
 0 2 4 8 16
 Feet

0 2 4 8 16
 Feet

Maine Medical Center
 Pkg C - Site Utilities
 Portland, Maine
 MMC Project No. 21846

TRO
 ARCHITECTURE
 INTERIOR DESIGN
 80 Bridge Street
 Portland, ME 04101
 Telephone: 617-688-9400

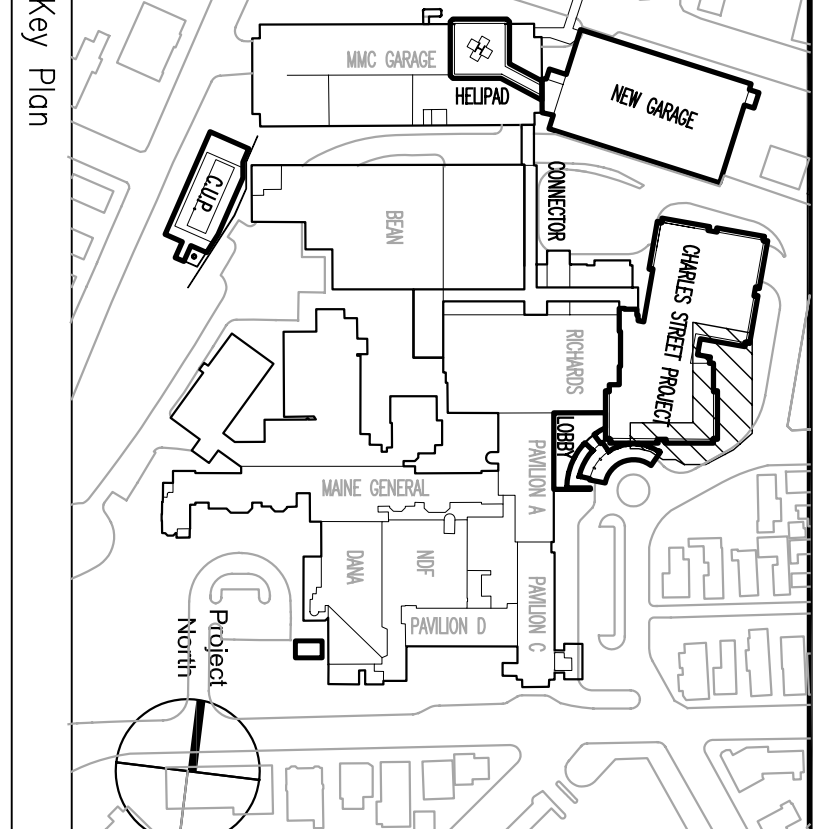

NO.	ISSUE DATE	DESCRIPTION
01	09/18/24	PERMIT SET
02	09/27/24	BD SET
03		
04		
WORK SHEET