



PLAN: UTILITY BASELINES LAND 2
SCALE: 1/32"

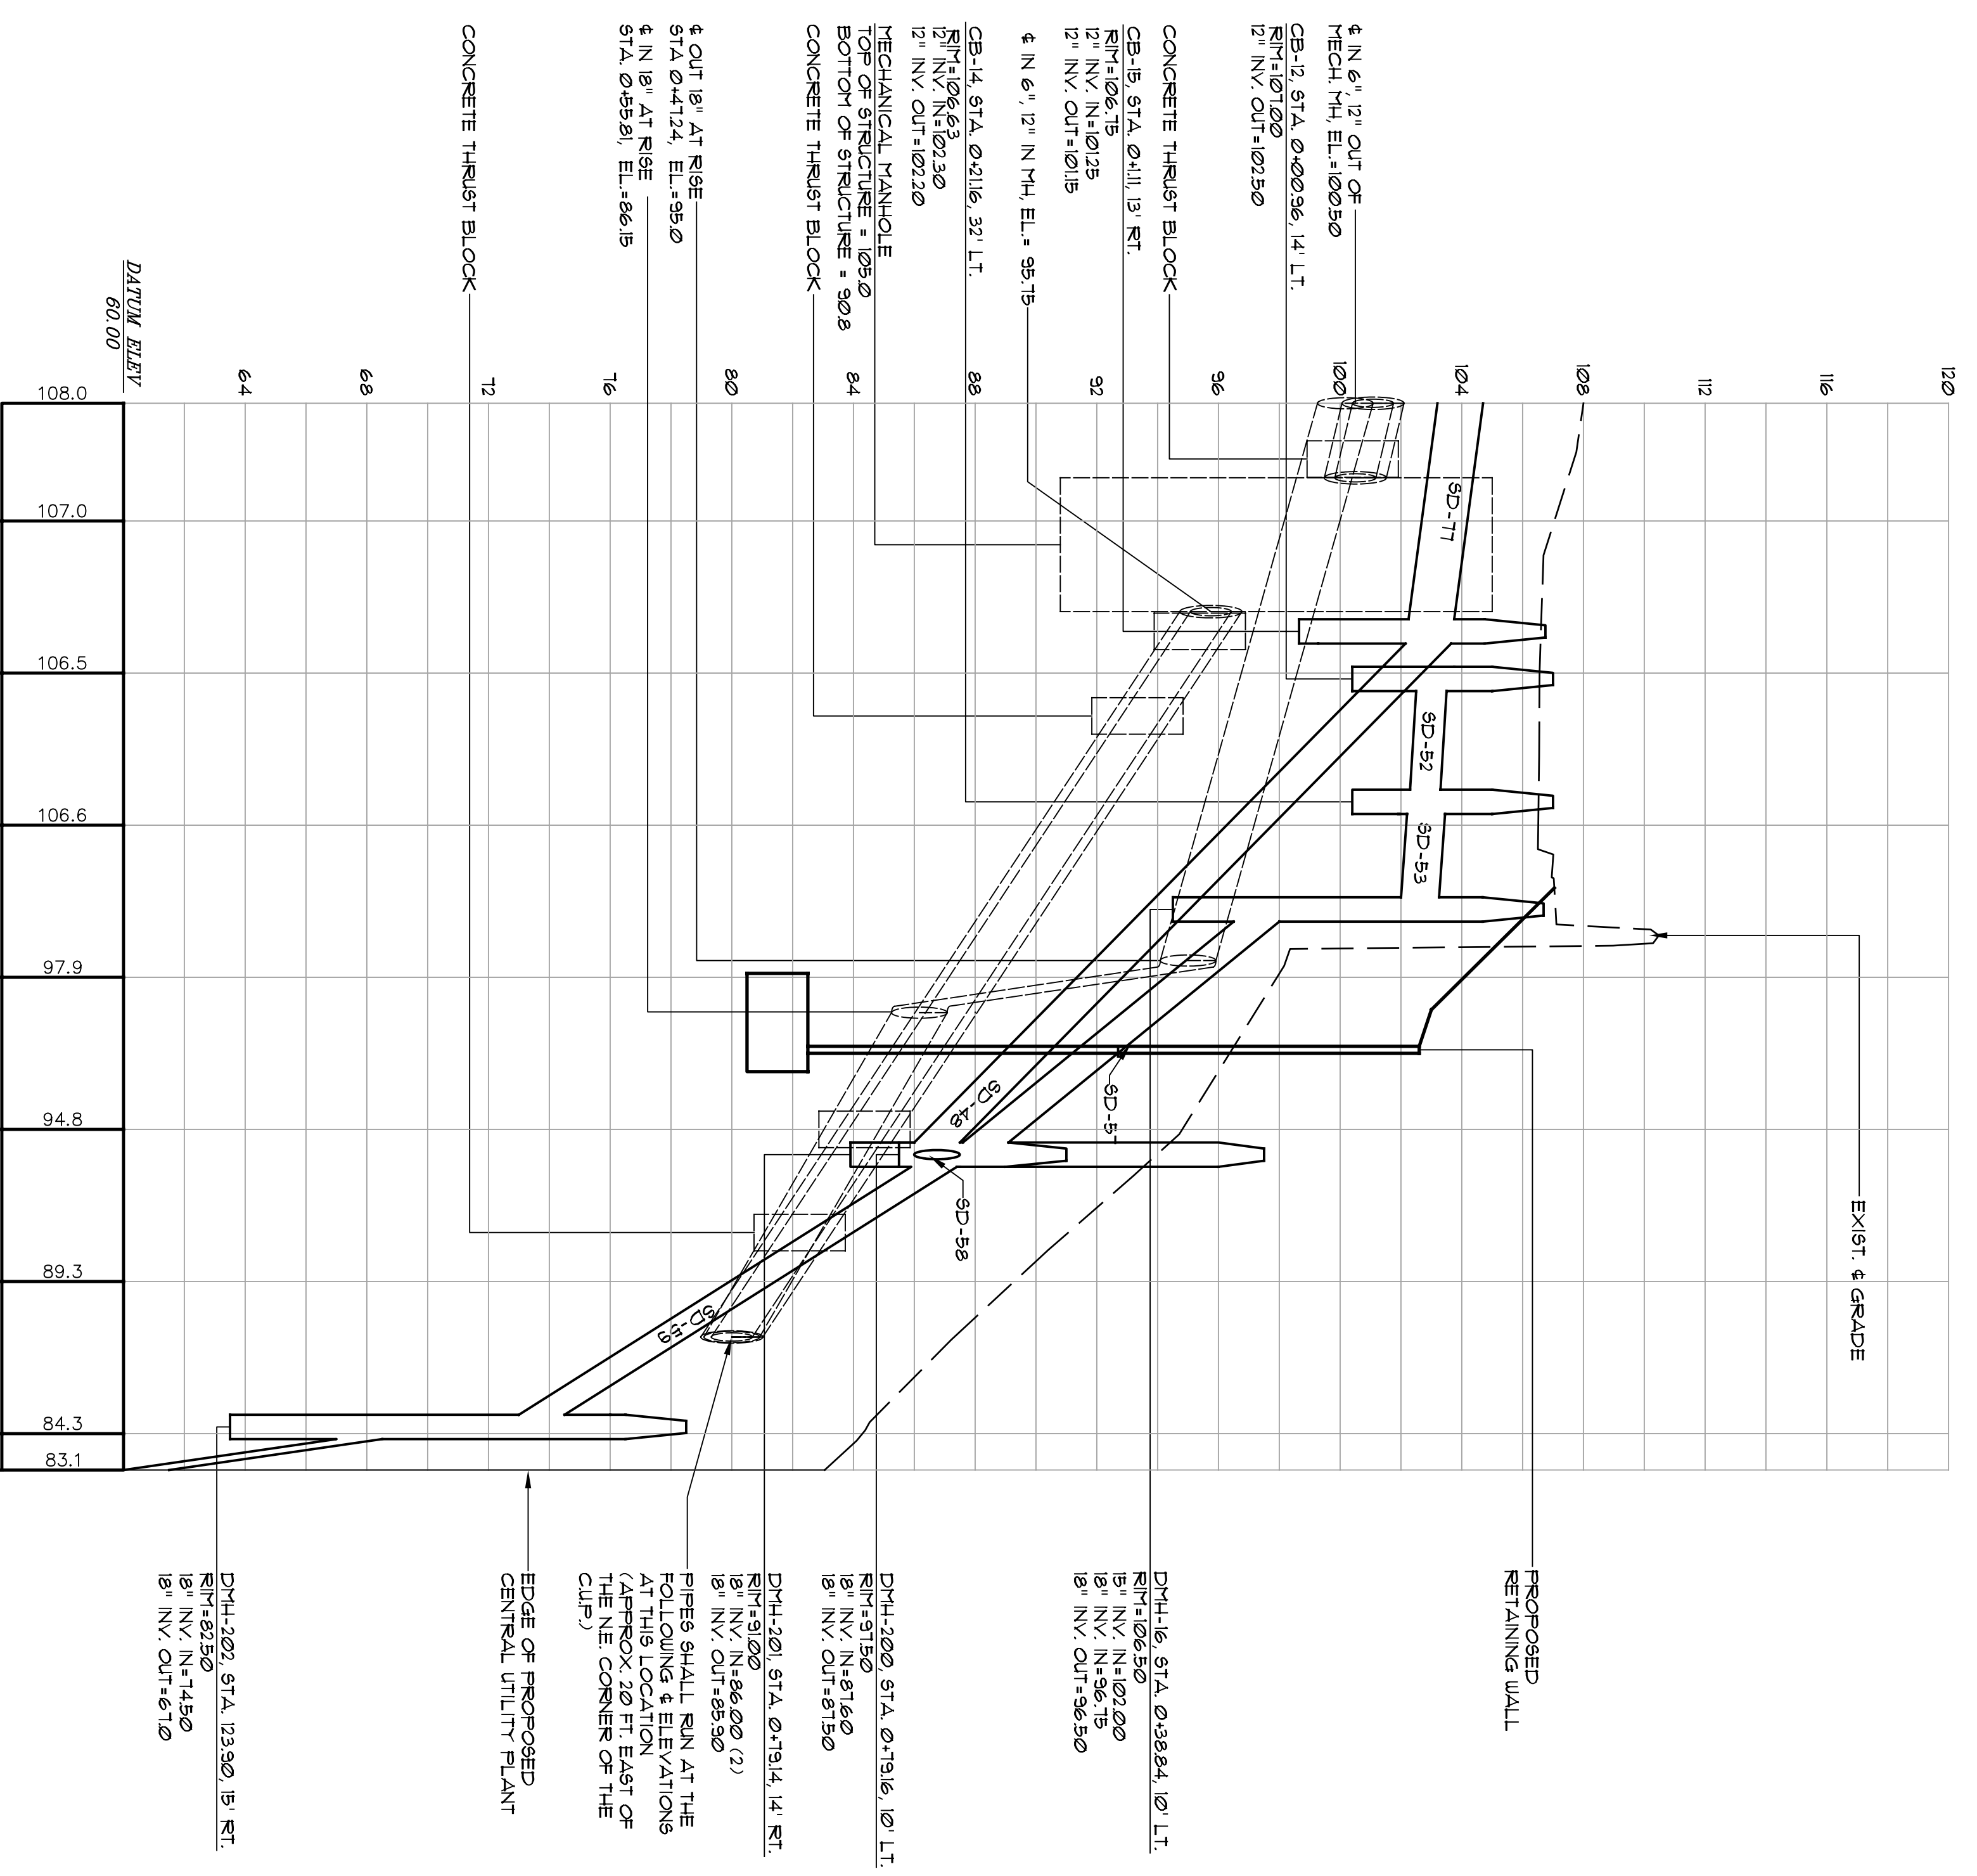


PROFILE: UTILITY BASELINE 1
(STORM DRAIN AND MECHANICAL PIPING)
SCALE: 1/32" VERT.

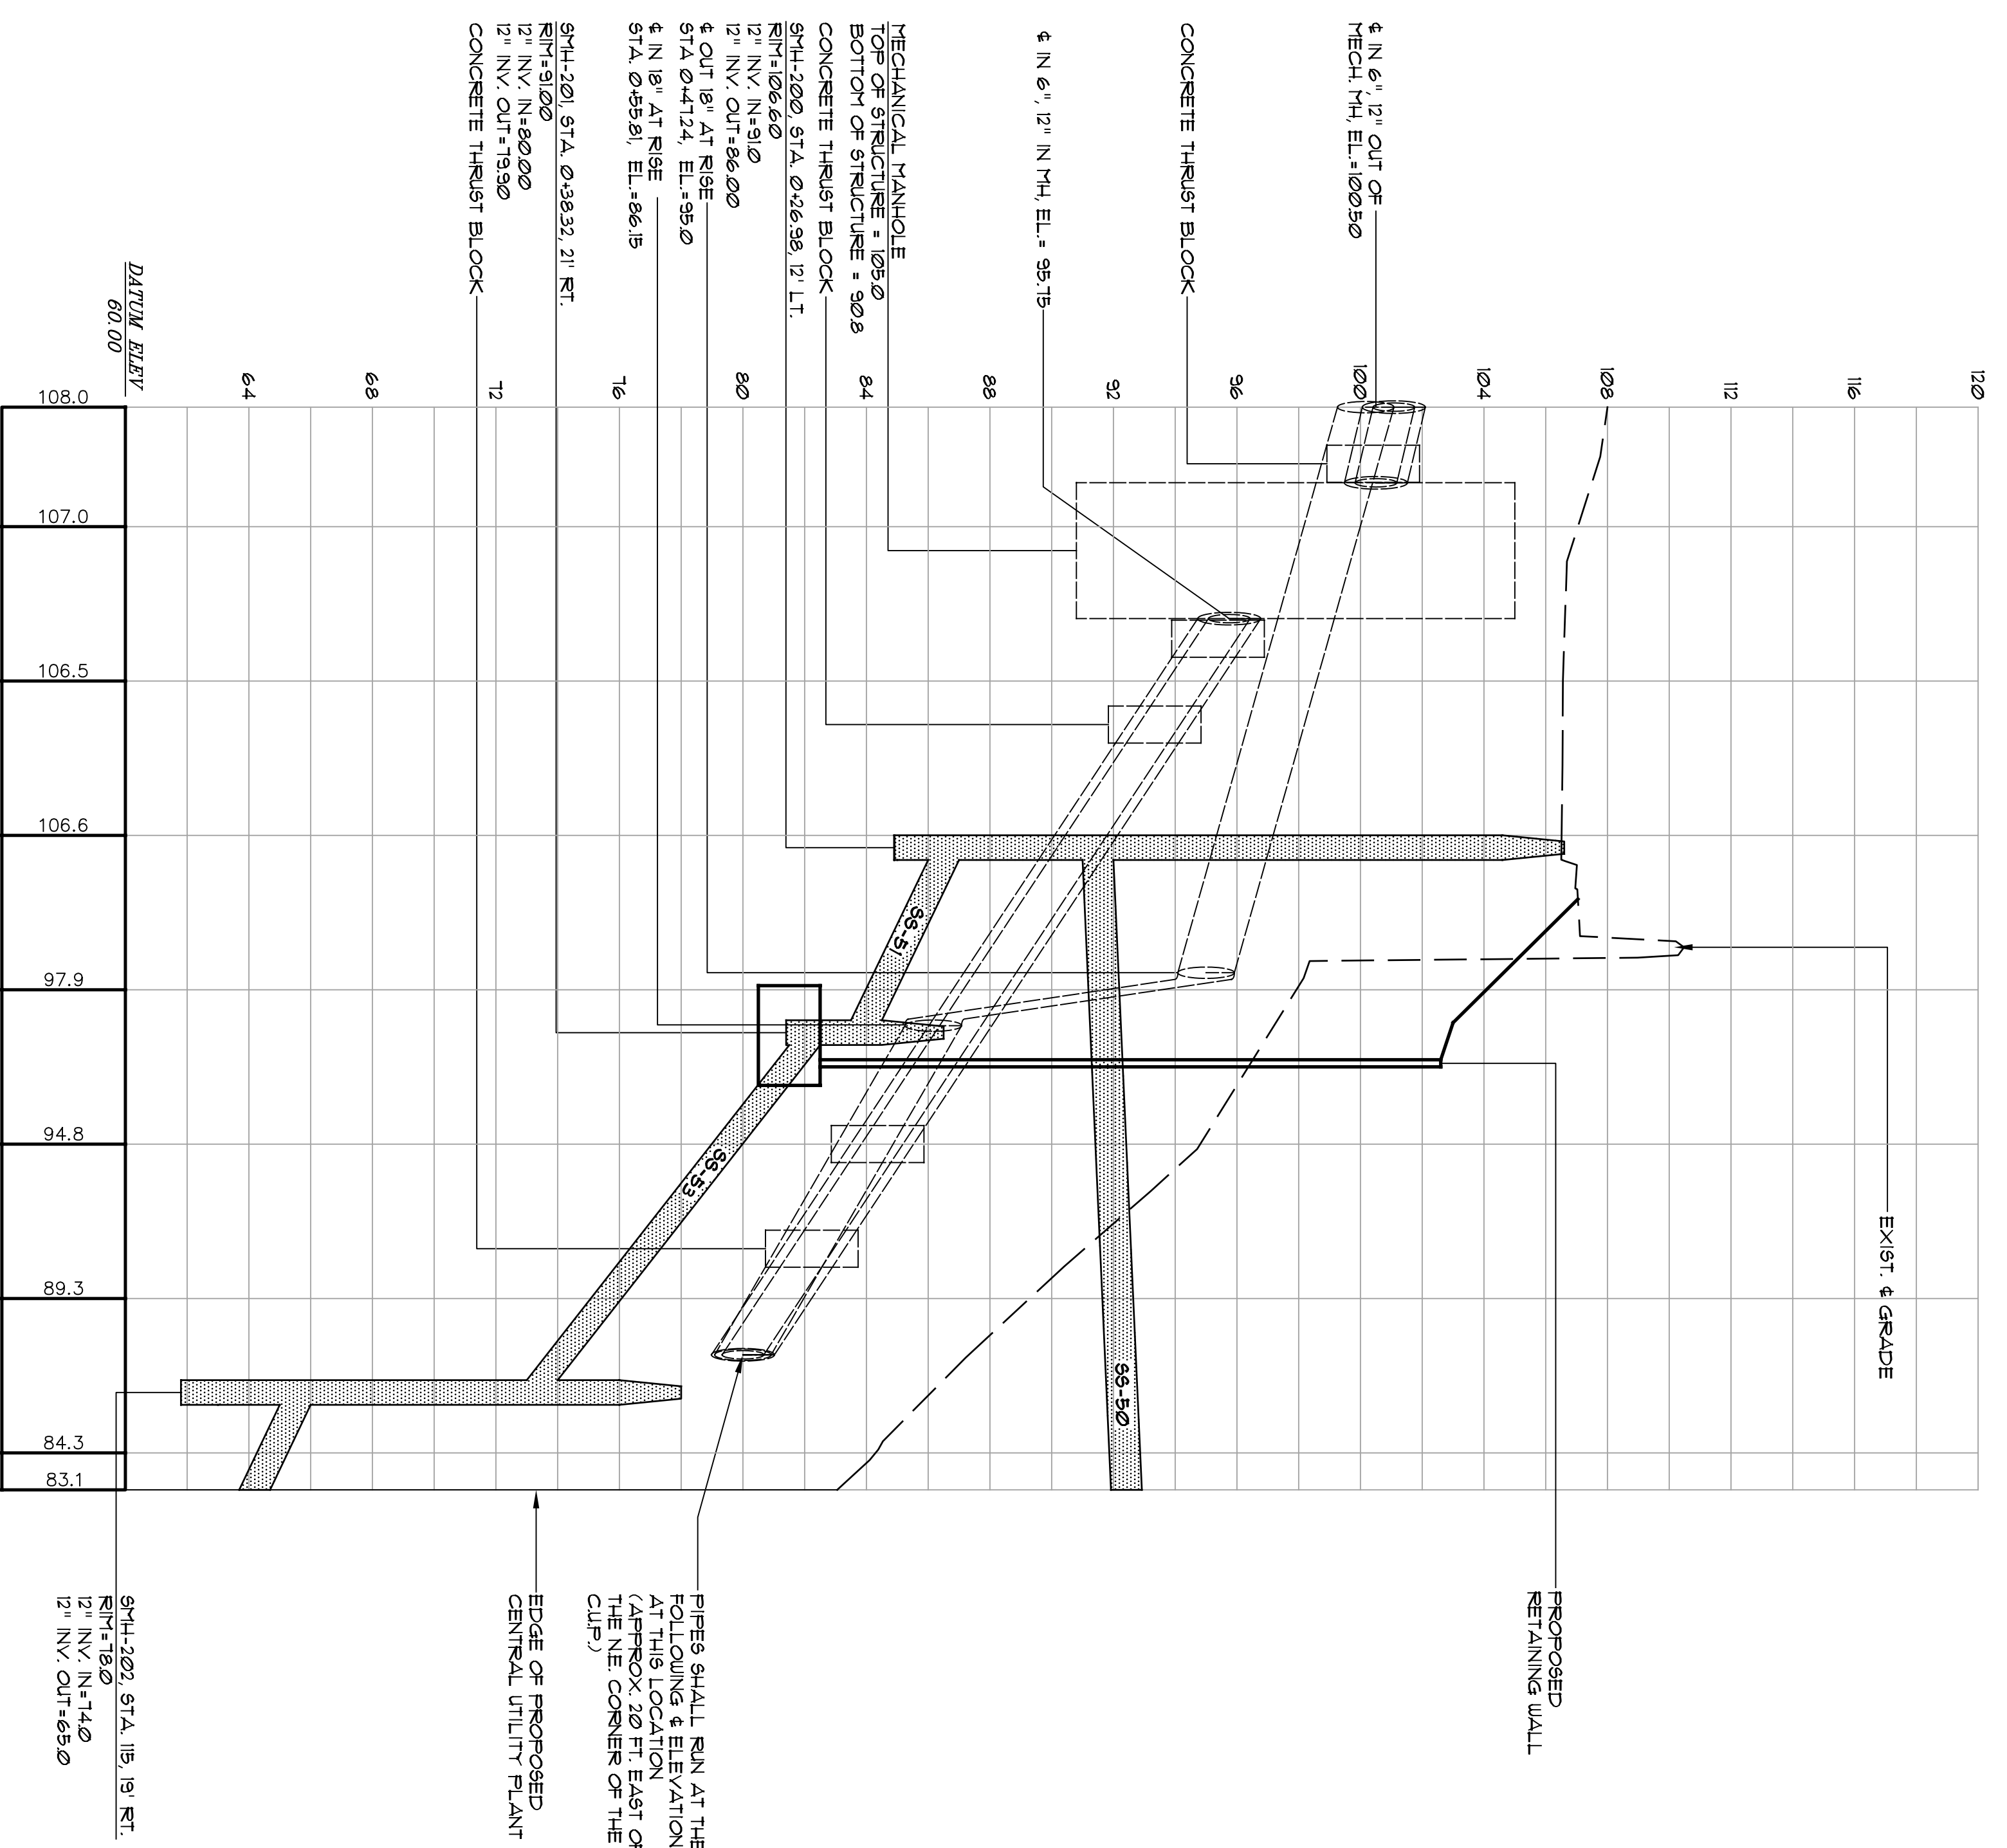

PROFILE: UTILITY BASELINE 1
(SANITARY SEWER AND MECHANICAL PIPING)
SCALE: 1/32" VERT.

WORK	ISSUE DATE	DESCRIPTION
PERMIT	09/18/24	PERMIT SET
ISSUE LOG	09/27/24	BD SET

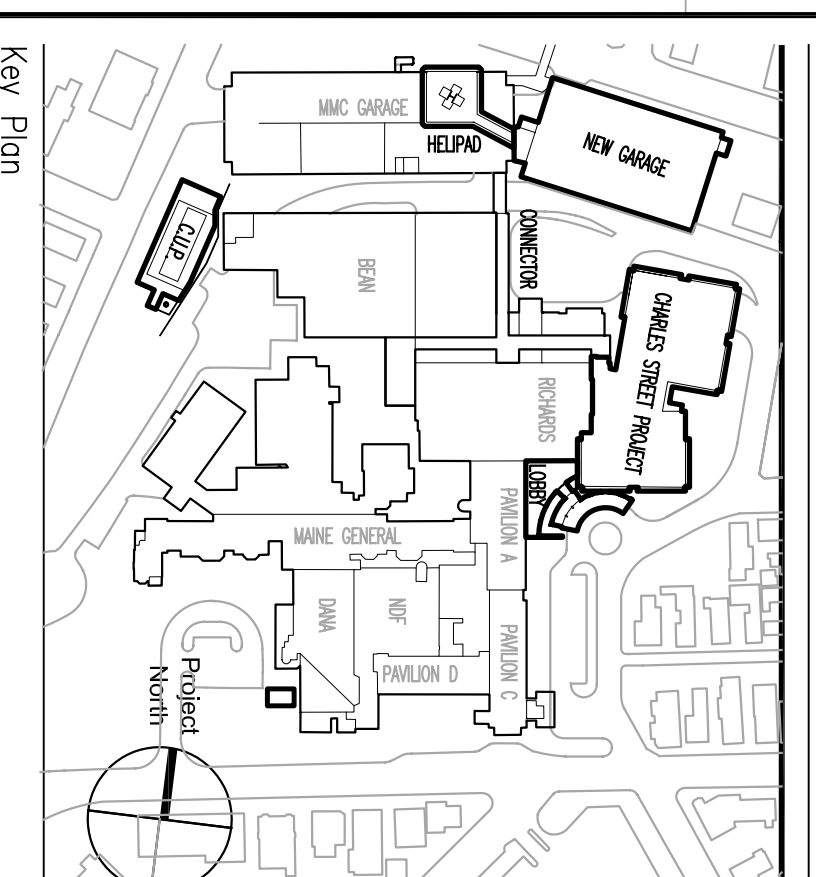

TRO
ARCHITECTURE
ENGINEERING
INTERIOR DESIGN
The Rubell Organization
80 Bridge Street
Newport, ME 04856-1000
617-659-9400

Maine Medical Center
Pkg C - Site Utilities
MMC Project No. 21846
Portland, Maine

Design Title: **PLAN & PROFILE: UTILITY BASELINE 1**

Competition No.	4677	Date Issued	09/27/24
Scale	AS SHOWN	Sheet Number	PKG-C
Drawn By	APR	Checked By	MLK
Approved By	TJG	Issue Date	09/27/24
Sheet No.	307	Scale	1/32"

C307