


MATCHLINE - SEE SHEET C400


MATCHLINE - SEE SHEET C401

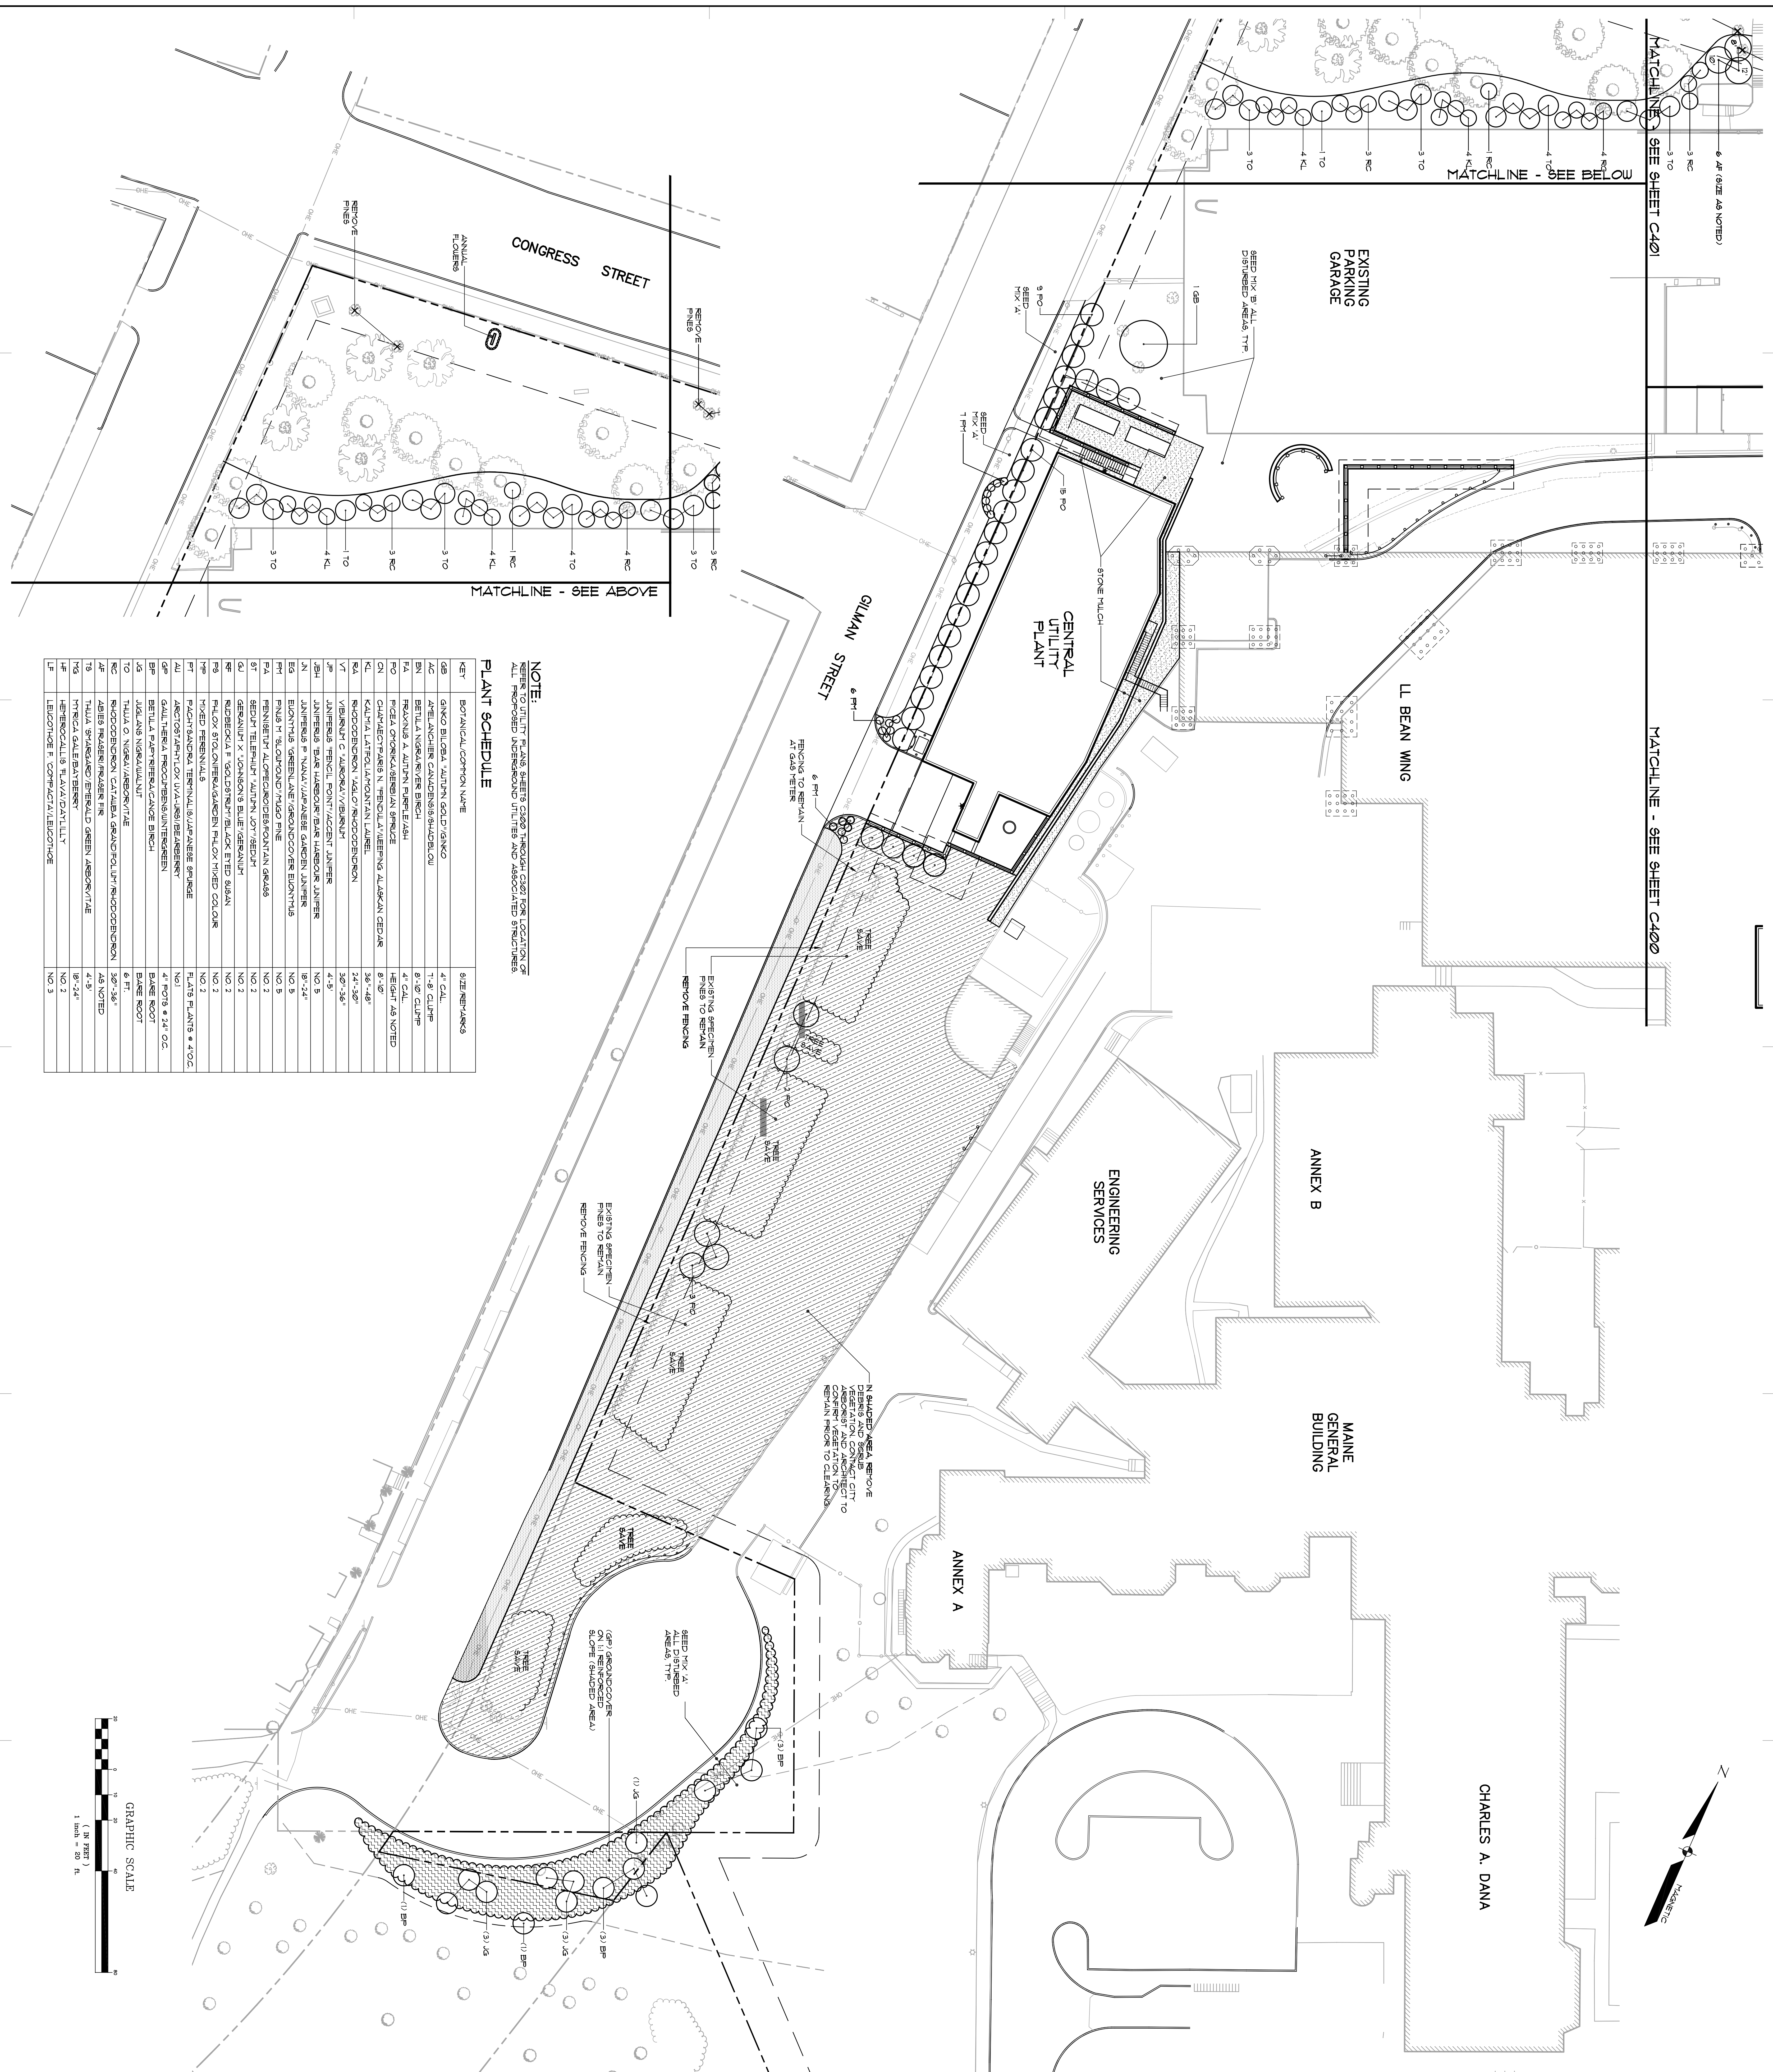

**NOTE:**  
REFER TO UTILITY PLANS SHEETS C380 THROUGH C391 FOR LOCATION OF ALL PROPOSED UNDERGROUND UTILITIES AND ASSOCIATED STRUCTURES.

**PLANT SCHEDULE**

KEY	BOTANICAL COMMON NAME	SIZE/REMARKS

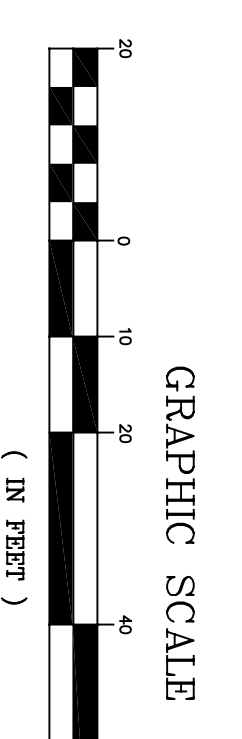

**MAINE MEDICAL CENTER**  
Pkg C - Site Utilities  
Portland, Maine  
MMC Project No. 21846

**TRO**  
ARCHITECTURE  
ENGINEERING  
INTERIOR DESIGN  
The Rubell Organization  
60 Bridge Street  
Newport, 07856-9400

0 10 20 40 80

1" = 20'

NO.	DATE	DESCRIPTION
ISSUED BY		