


MATCHLINE - SEE SHEET C501

MATCHLINE - SEE SHEET C502

MATCHLINE - SEE SHEET C502

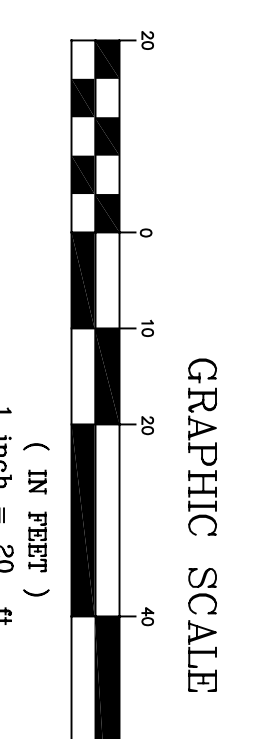

Numeric Summary - Basic

| Label | CalcType | Units | Avg | Max | Min | Avg/Min | Max/Min |
|-----------------------|----------|-------|------|------|-----|---------|---------|
| PROJECT: All Projects | | | | | | | |
| GARAGE A, Roof | illum | Fc | 1.74 | 4.9 | 0.6 | 2.90 | 8.17 |
| G 2 PARKING | illum | Fc | 1.45 | 4.7 | 0.4 | 3.63 | 11.75 |
| C STREET 1 | illum | Fc | 1.46 | 3.8 | 0.4 | 3.65 | 9.50 |
| W STREET | illum | Fc | 1.10 | 3.6 | 0.4 | 2.75 | 9.00 |
| C STREET 3 | illum | Fc | 0.28 | 3.4 | 0.0 | 0.00 | 0.00 |
| ENTR AND DRIVE | illum | Fc | 3.21 | 10.3 | 0.6 | 5.35 | 17.17 |
| C STREET 2 | illum | Fc | 1.25 | 3.3 | 0.4 | 3.13 | 8.25 |
| C 1 PARKING | illum | Fc | 2.24 | 4.8 | 0.6 | 3.73 | 8.00 |
| SPILL | illum | Fc | 0.45 | 4.7 | 0.0 | 0.00 | 0.00 |

Luminaire Schedule

| Symbol | Qty | Label | Description | Lumens | LLF | Footcandle |
|--------|-----|-------|--------------------------|--------|-------|---------------|
| 1 | 1 | LS1b | 1A/CCT742/1500kxv/4x | 8100 | 0.720 | CSH27150.0les |
| 3 | 1 | LS1b | 1A/CCT742/1500kxv/4x/H/S | 8100 | 0.720 | CSH27150.0les |
| 2 | 1 | LS1b | 1A/CCT742/1500kxv/4x/H/S | 8100 | 0.720 | CSH27150.0les |
| 1 | 1 | LS1b | 1A/CCT742/1500kxv/4x/H/S | 8100 | 0.720 | CSH27150.0les |
| 7 | 1 | LS1b | 1A/CCT742/1500kxv/4x | 8100 | 0.720 | CSH27150.0les |
| 7 | 1 | LS1b | 1A/CCT742/1500kxv/4x | 8100 | 0.720 | CSH27150.0les |
| 7 | 1 | LS1b | 1A/CCT742/1500kxv/4x | 8100 | 0.720 | CSH27150.0les |
| 3 | 1 | LS1b | 1A/CCT742/1500kxv/4x/H/S | 8100 | 0.720 | CSH27150.0les |
| 9 | 1 | LHJ | 1A/CCT742/1500kxv/4x | 5300 | 0.720 | SM-H15.0les |
| 8 | 1 | LS2g | 1A/CCT742/1500kxv/4x | 5300 | 0.720 | SM-H15.0les |
| 2 | 1 | LSW1g | 1A/CCT742/1500kxv/4x | 12600 | 0.720 | CSH27150.0les |
| 40 | 1 | LS1d | 1A/CCT742/1500kxv/4x | 8100 | 0.720 | SM-H15.0les |
| 3 | 1 | LS1d | 1A/CCT742/1500kxv/4x/H/S | 12600 | 0.720 | CSH27150.0les |
| 9 | 1 | LWS | 1A/CCT742/1500kxv/4x/H/S | 12600 | 0.720 | CSH27150.0les |
| 2 | 1 | LWS | 1A/CCT742/1500kxv/4x/H/S | 12600 | 0.720 | CSH27150.0les |

General Notes:

DATE: 09/18/24
 DRAWN BY: [Signature]
 CHECKED BY: [Signature]
 PROJECT: PKG-C
 SHEET: C500

PROJECT: PKG-C
 SHEET: C500
 DATE: 09/18/24
 DRAWN BY: [Signature]
 CHECKED BY: [Signature]

TRO
 ARCHITECTURE
 INTERIOR DESIGN
 80 Bridge Street
 Portland, ME 04107
 TEL: 603.777.8800

PROJECT: PKG-C
 SHEET: C500
 DATE: 09/18/24
 DRAWN BY: [Signature]
 CHECKED BY: [Signature]

PROJECT: PKG-C
 SHEET: C500
 DATE: 09/18/24
 DRAWN BY: [Signature]
 CHECKED BY: [Signature]

Maine Medical Center
 Pkg C - Site Utilities
 Portland, Maine
 MMC Project No. 21846

LIGHTING PLAN