

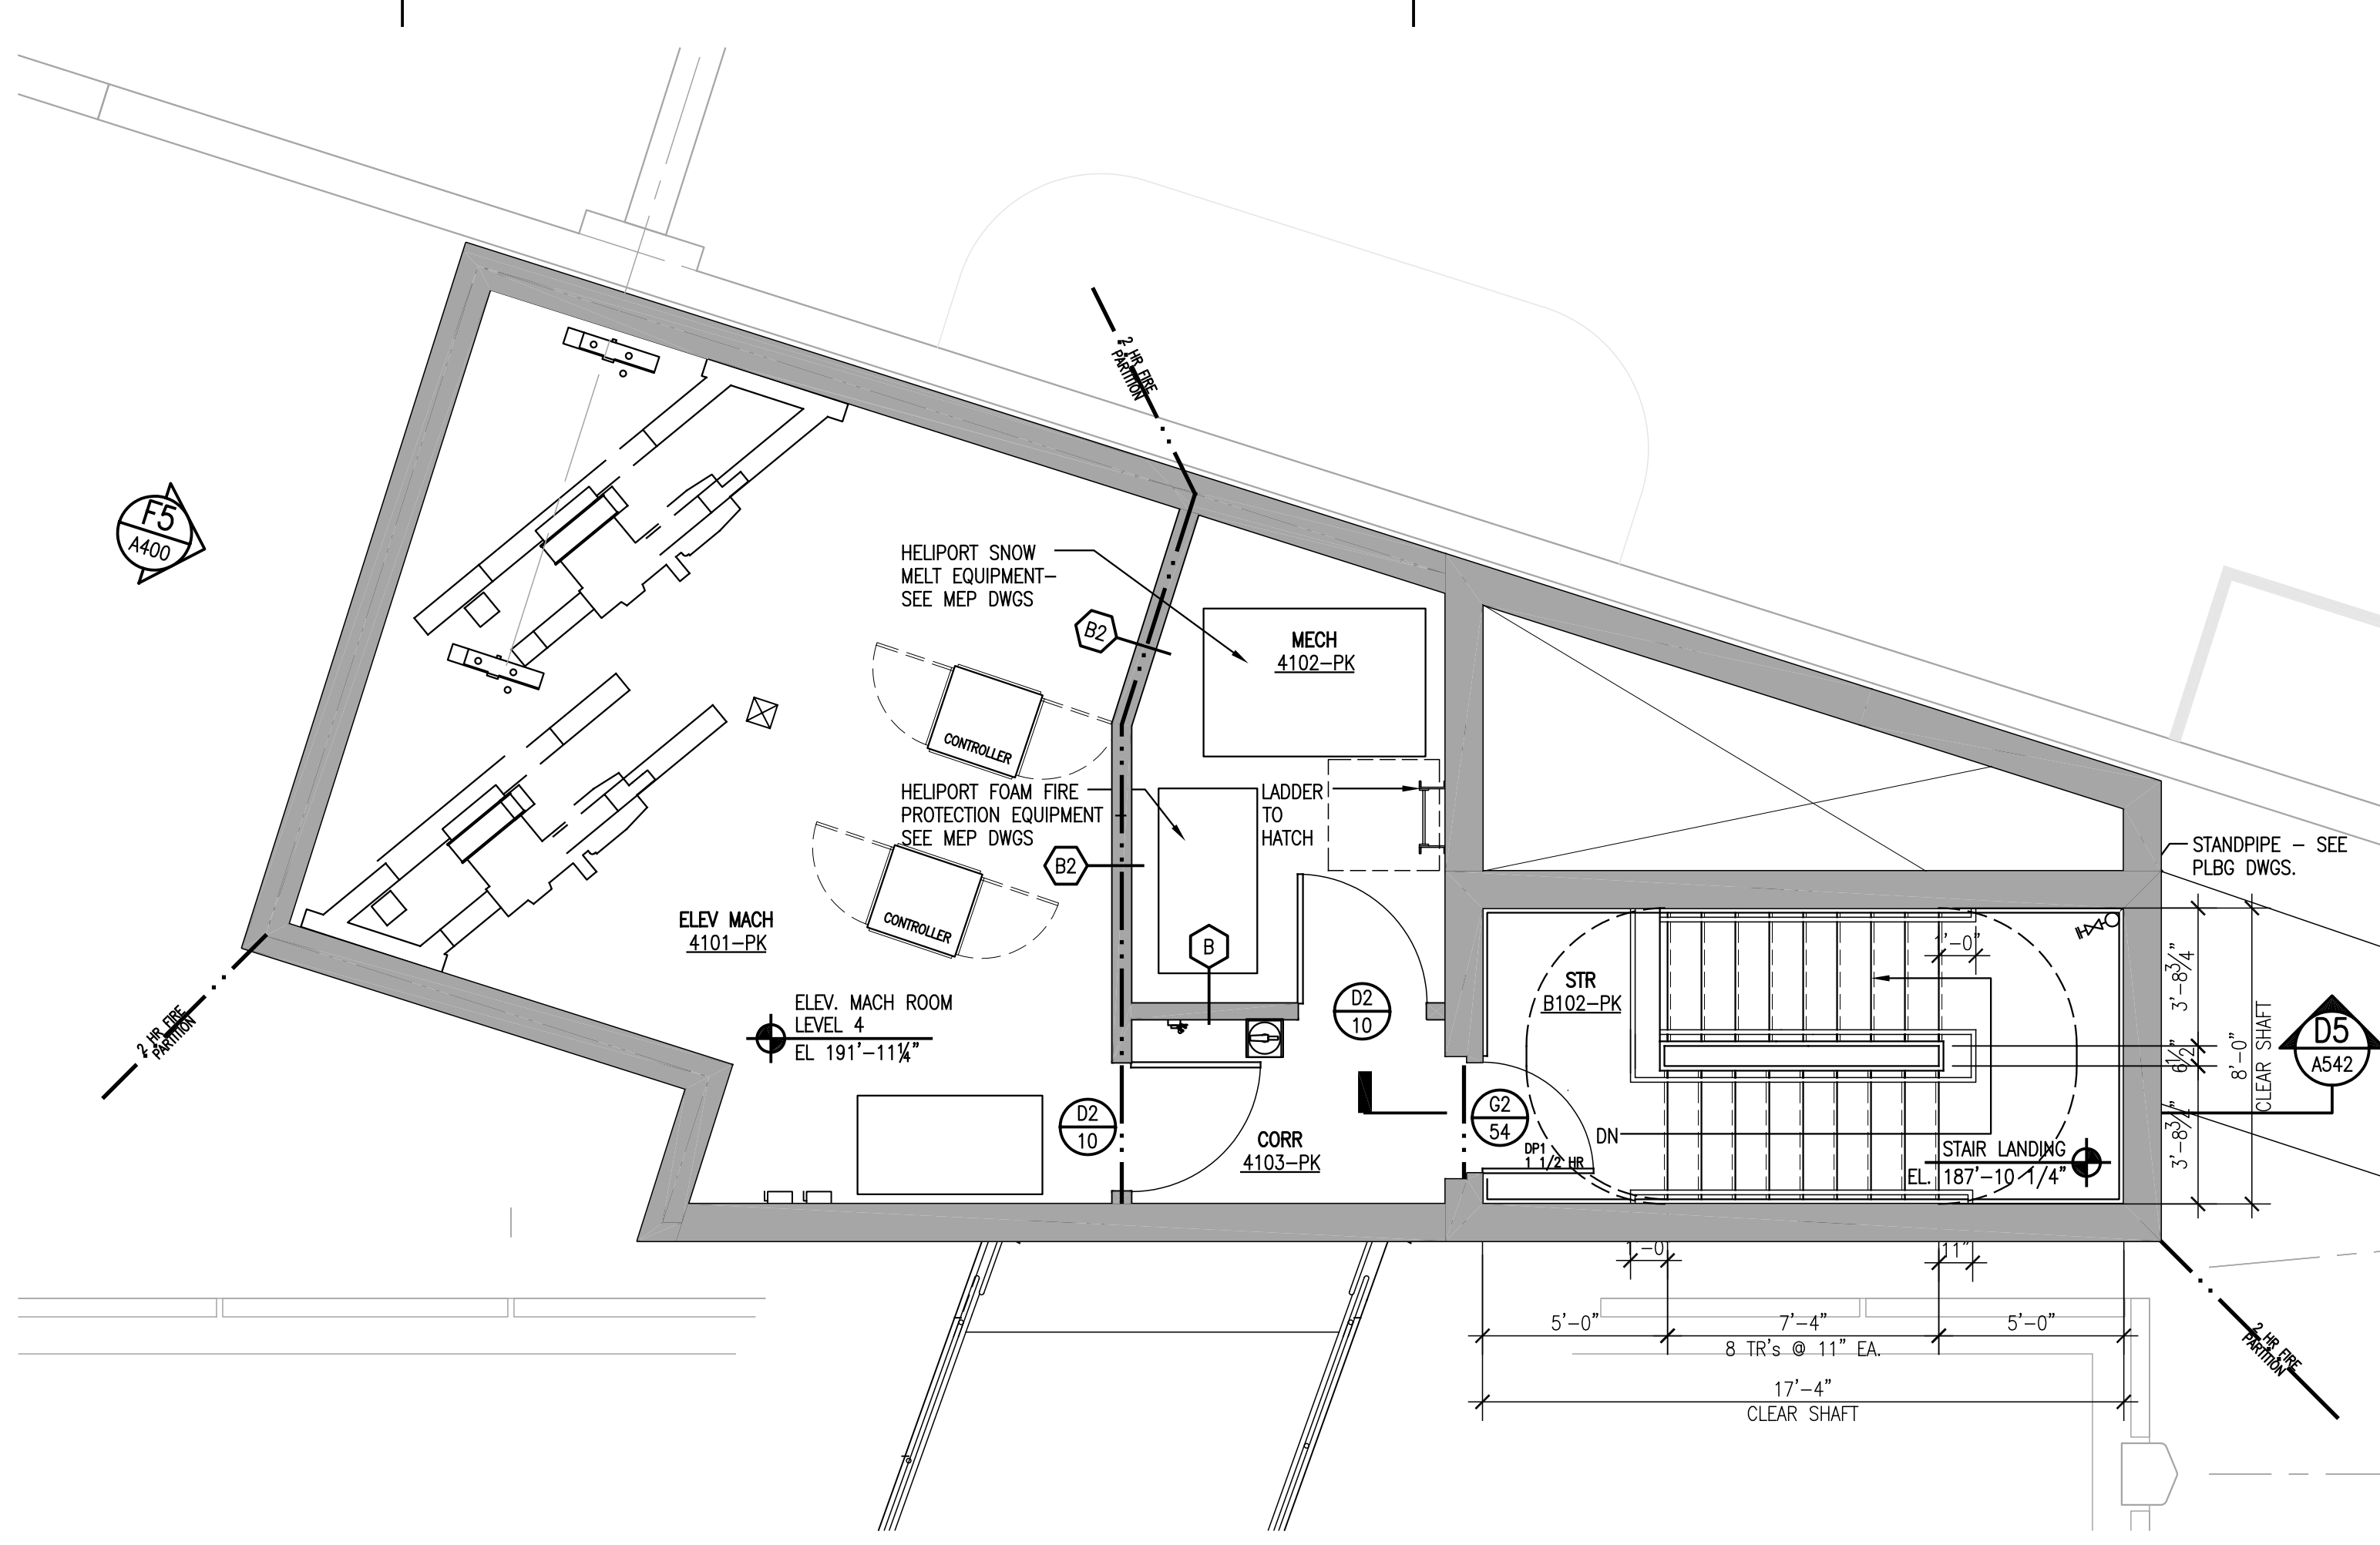



SECTIONAL KEY

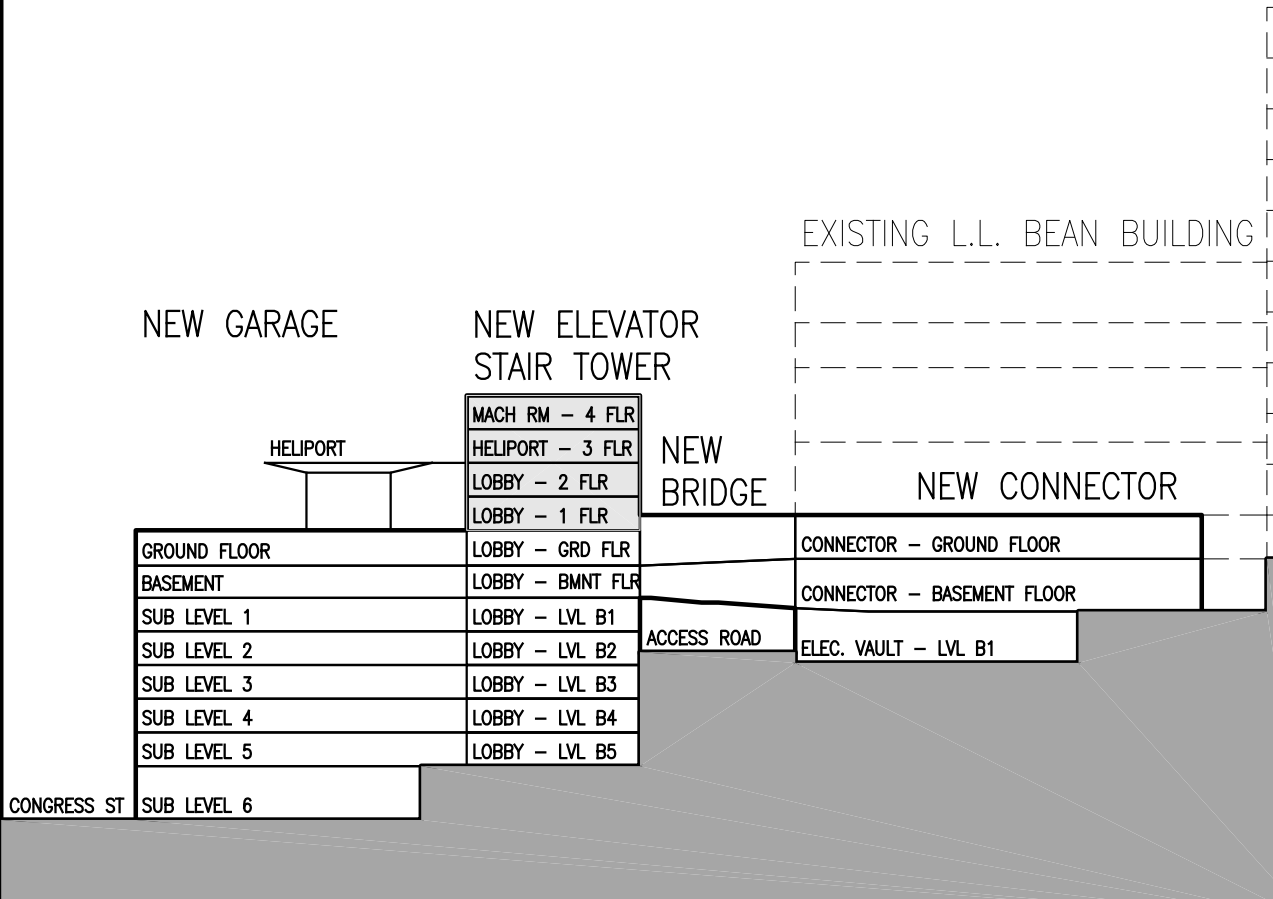


D1 STAIR B102-PK AND ELEVATORS B103-PK & B104-PK GARAGE LEVEL 4 (ELEVATOR MACH RM)
SCALE: 1/4" = 1'-0"

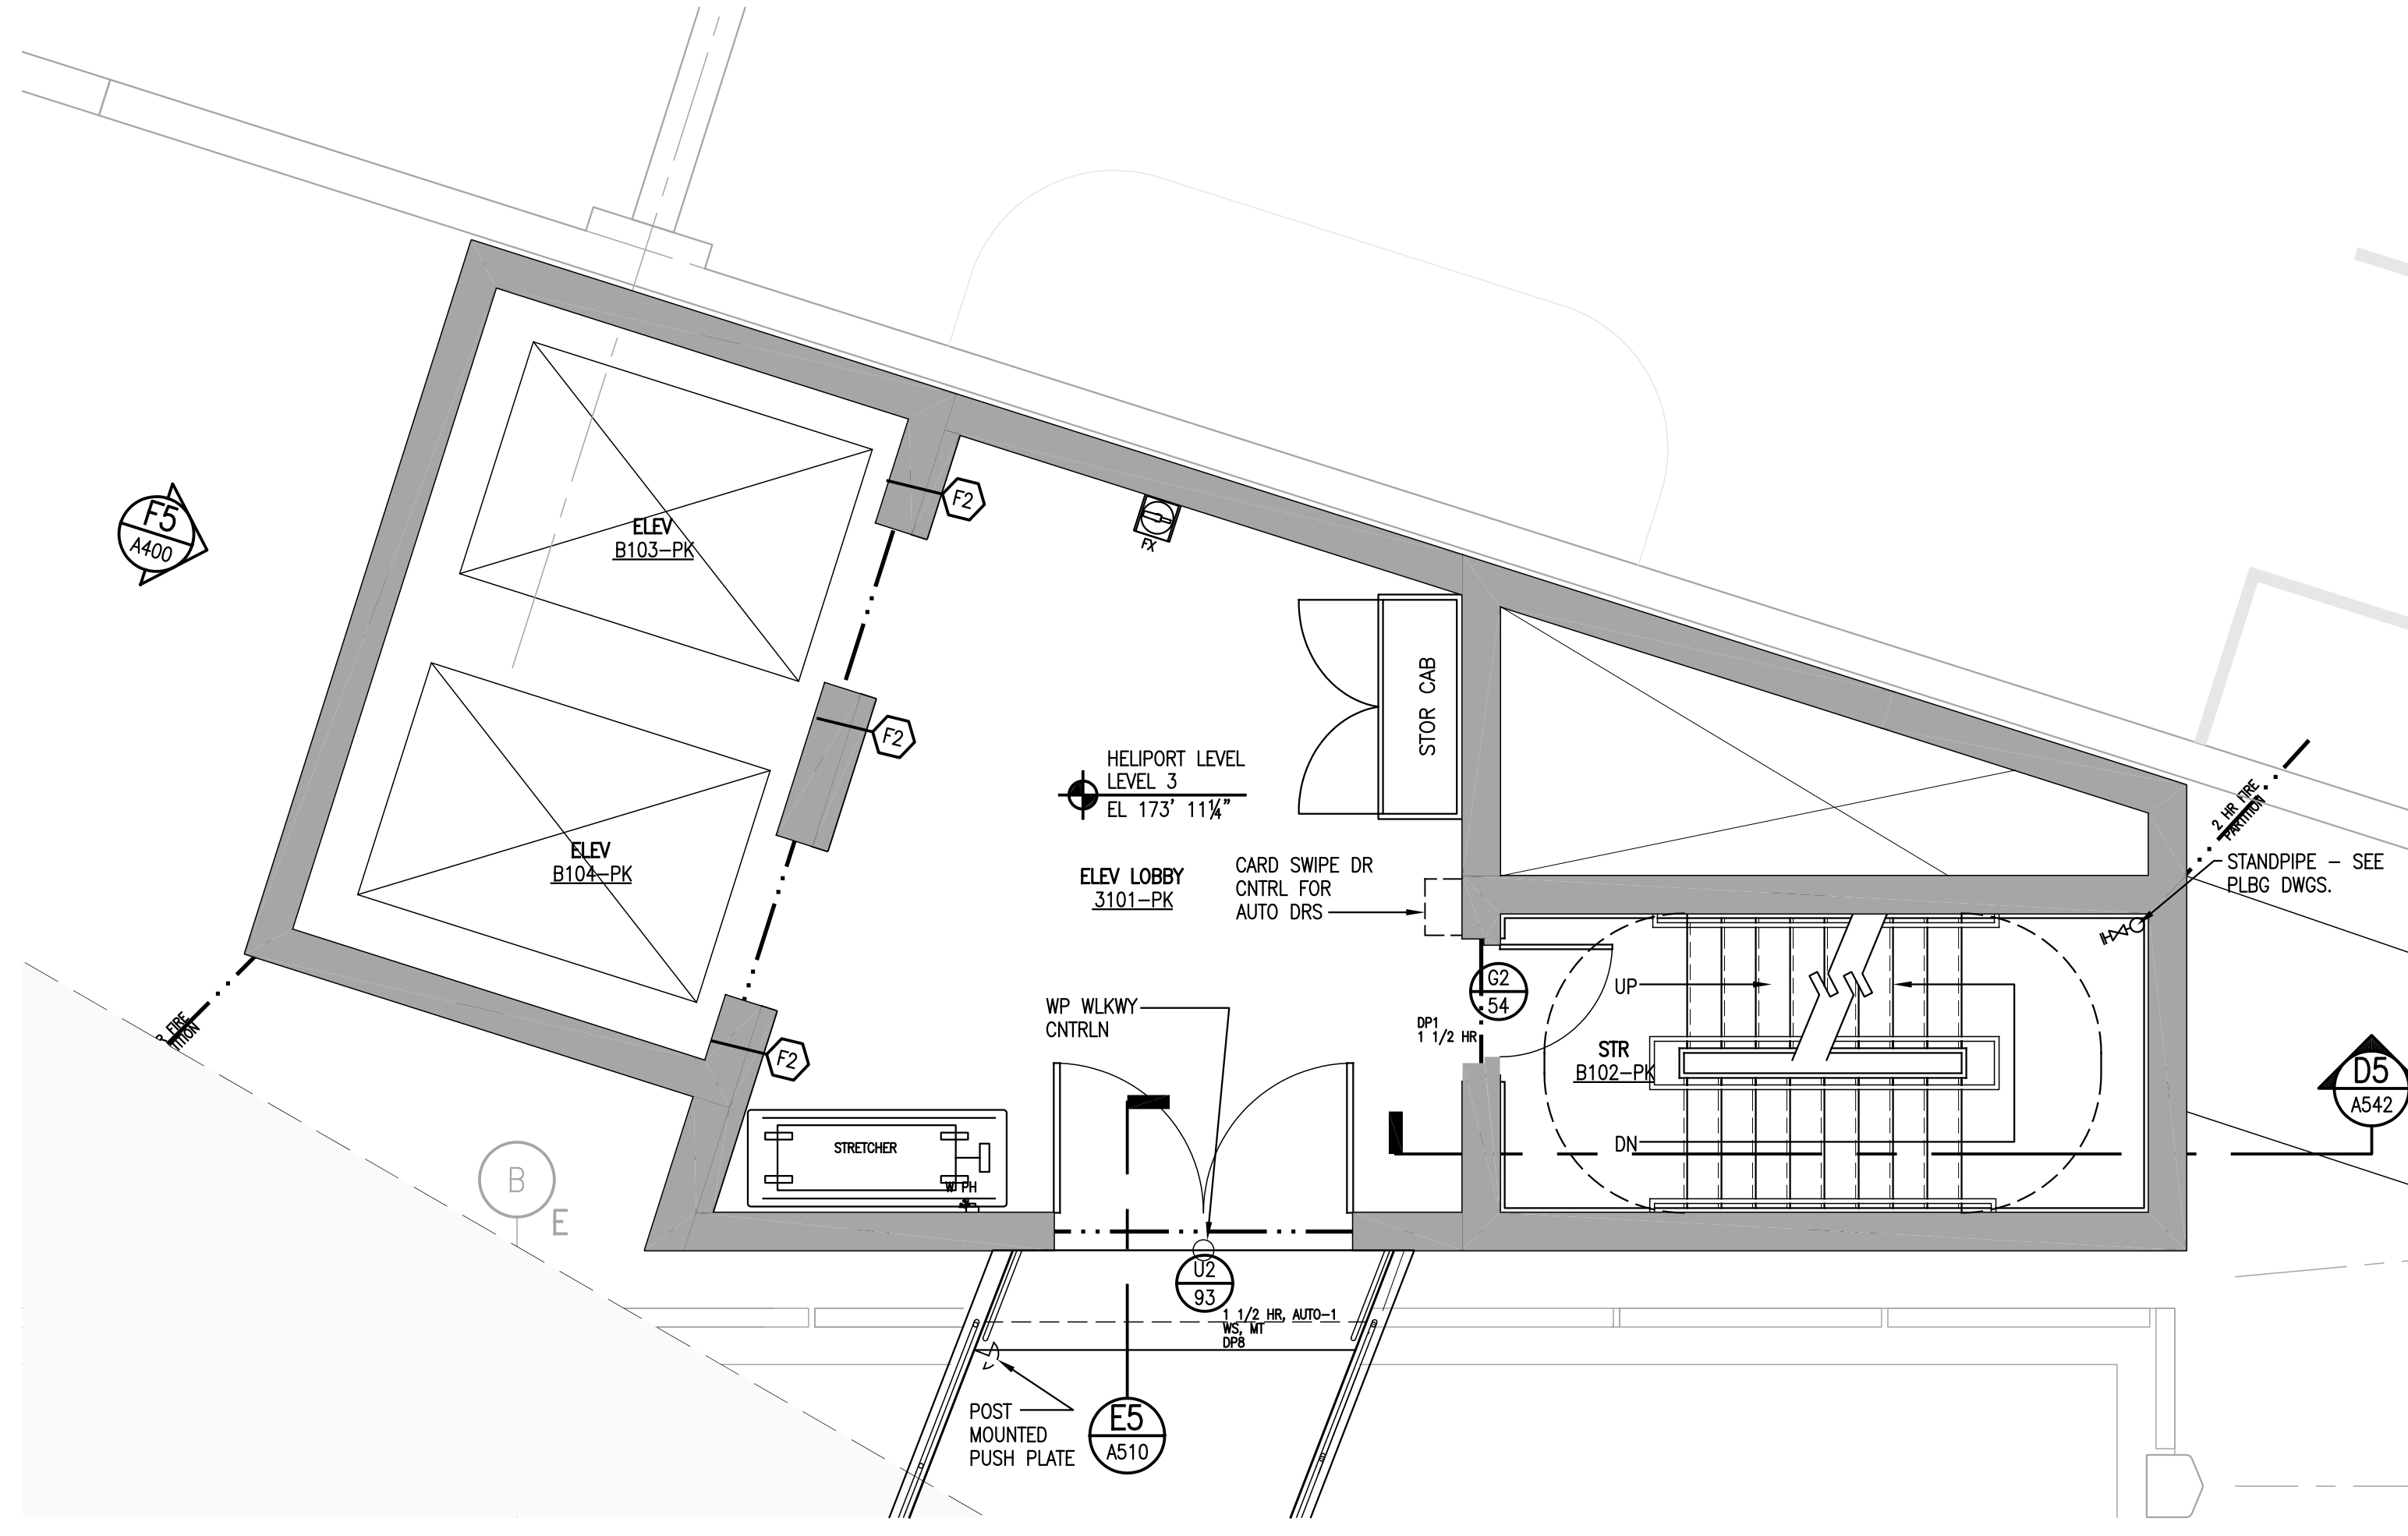

D3 STAIR B102-PK AND ELEVATORS B103-PK & B104-PK GARAGE LEVEL 3 (HELIPORT LEVEL)
SCALE: 1/4" = 1'-0"

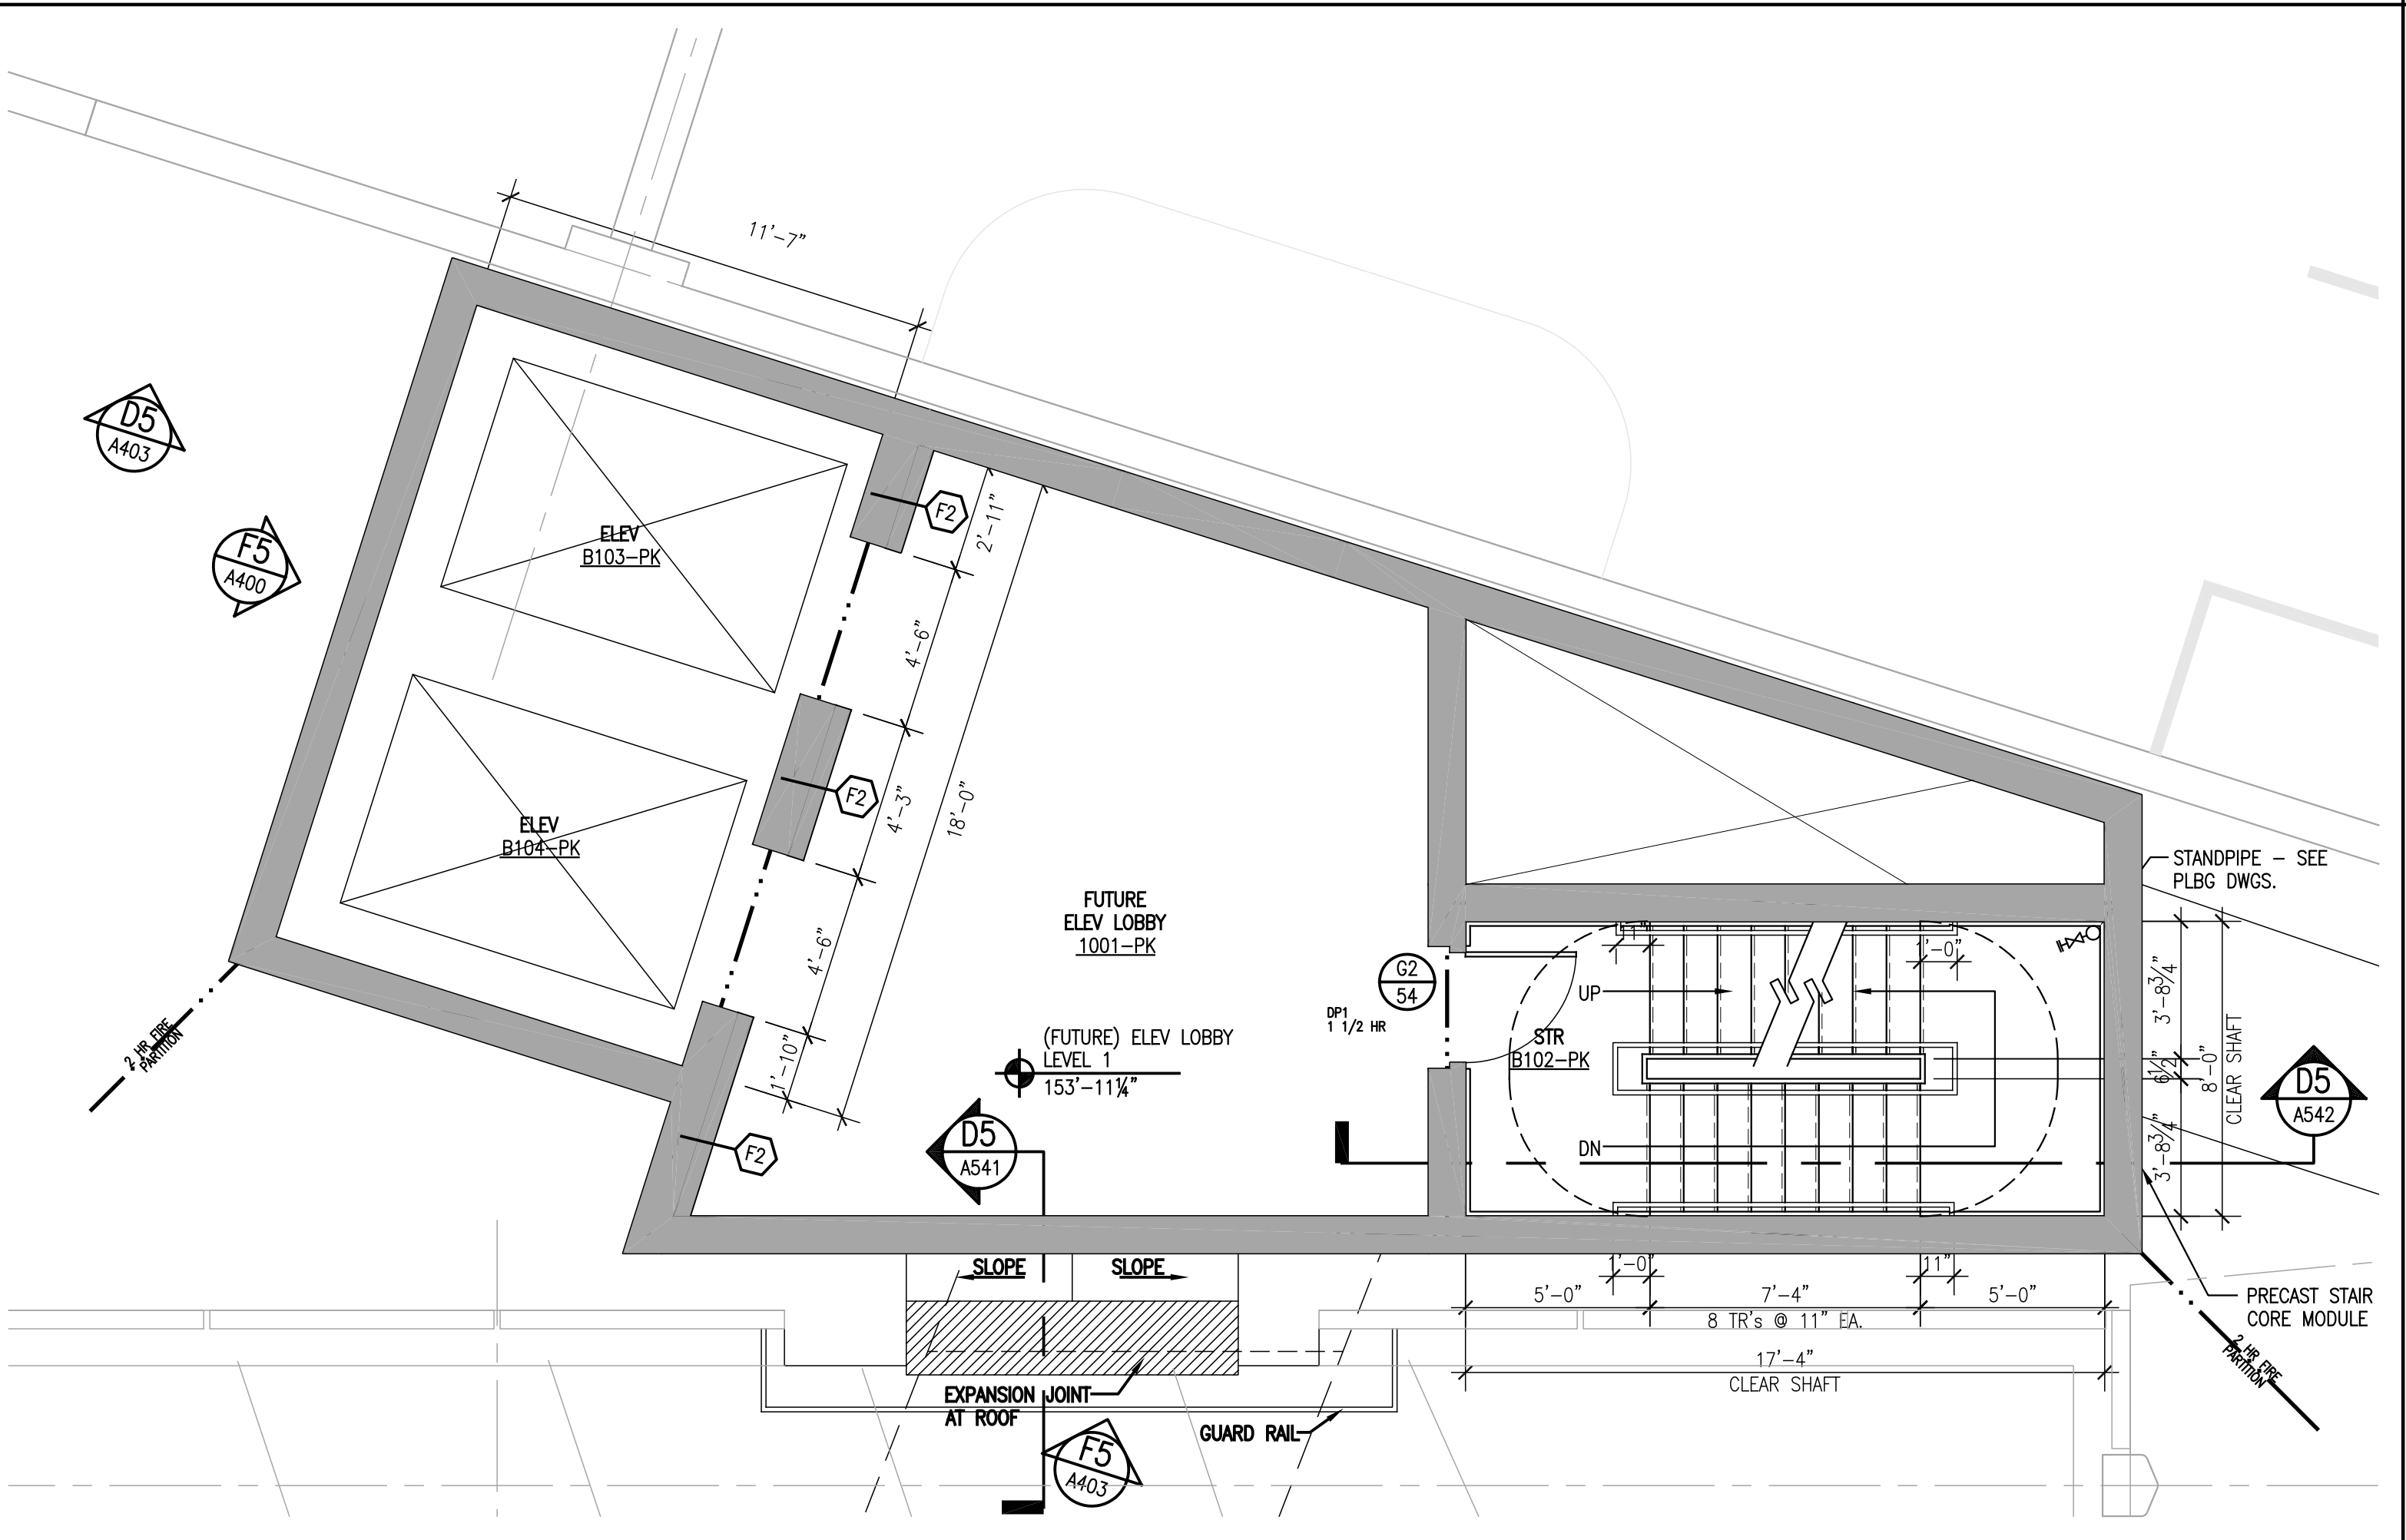

B5 STAIR B102-PK AND ELEVATORS B103-PK & B104-PK GARAGE LEVEL 1
SCALE: 1/4" = 1'-0"

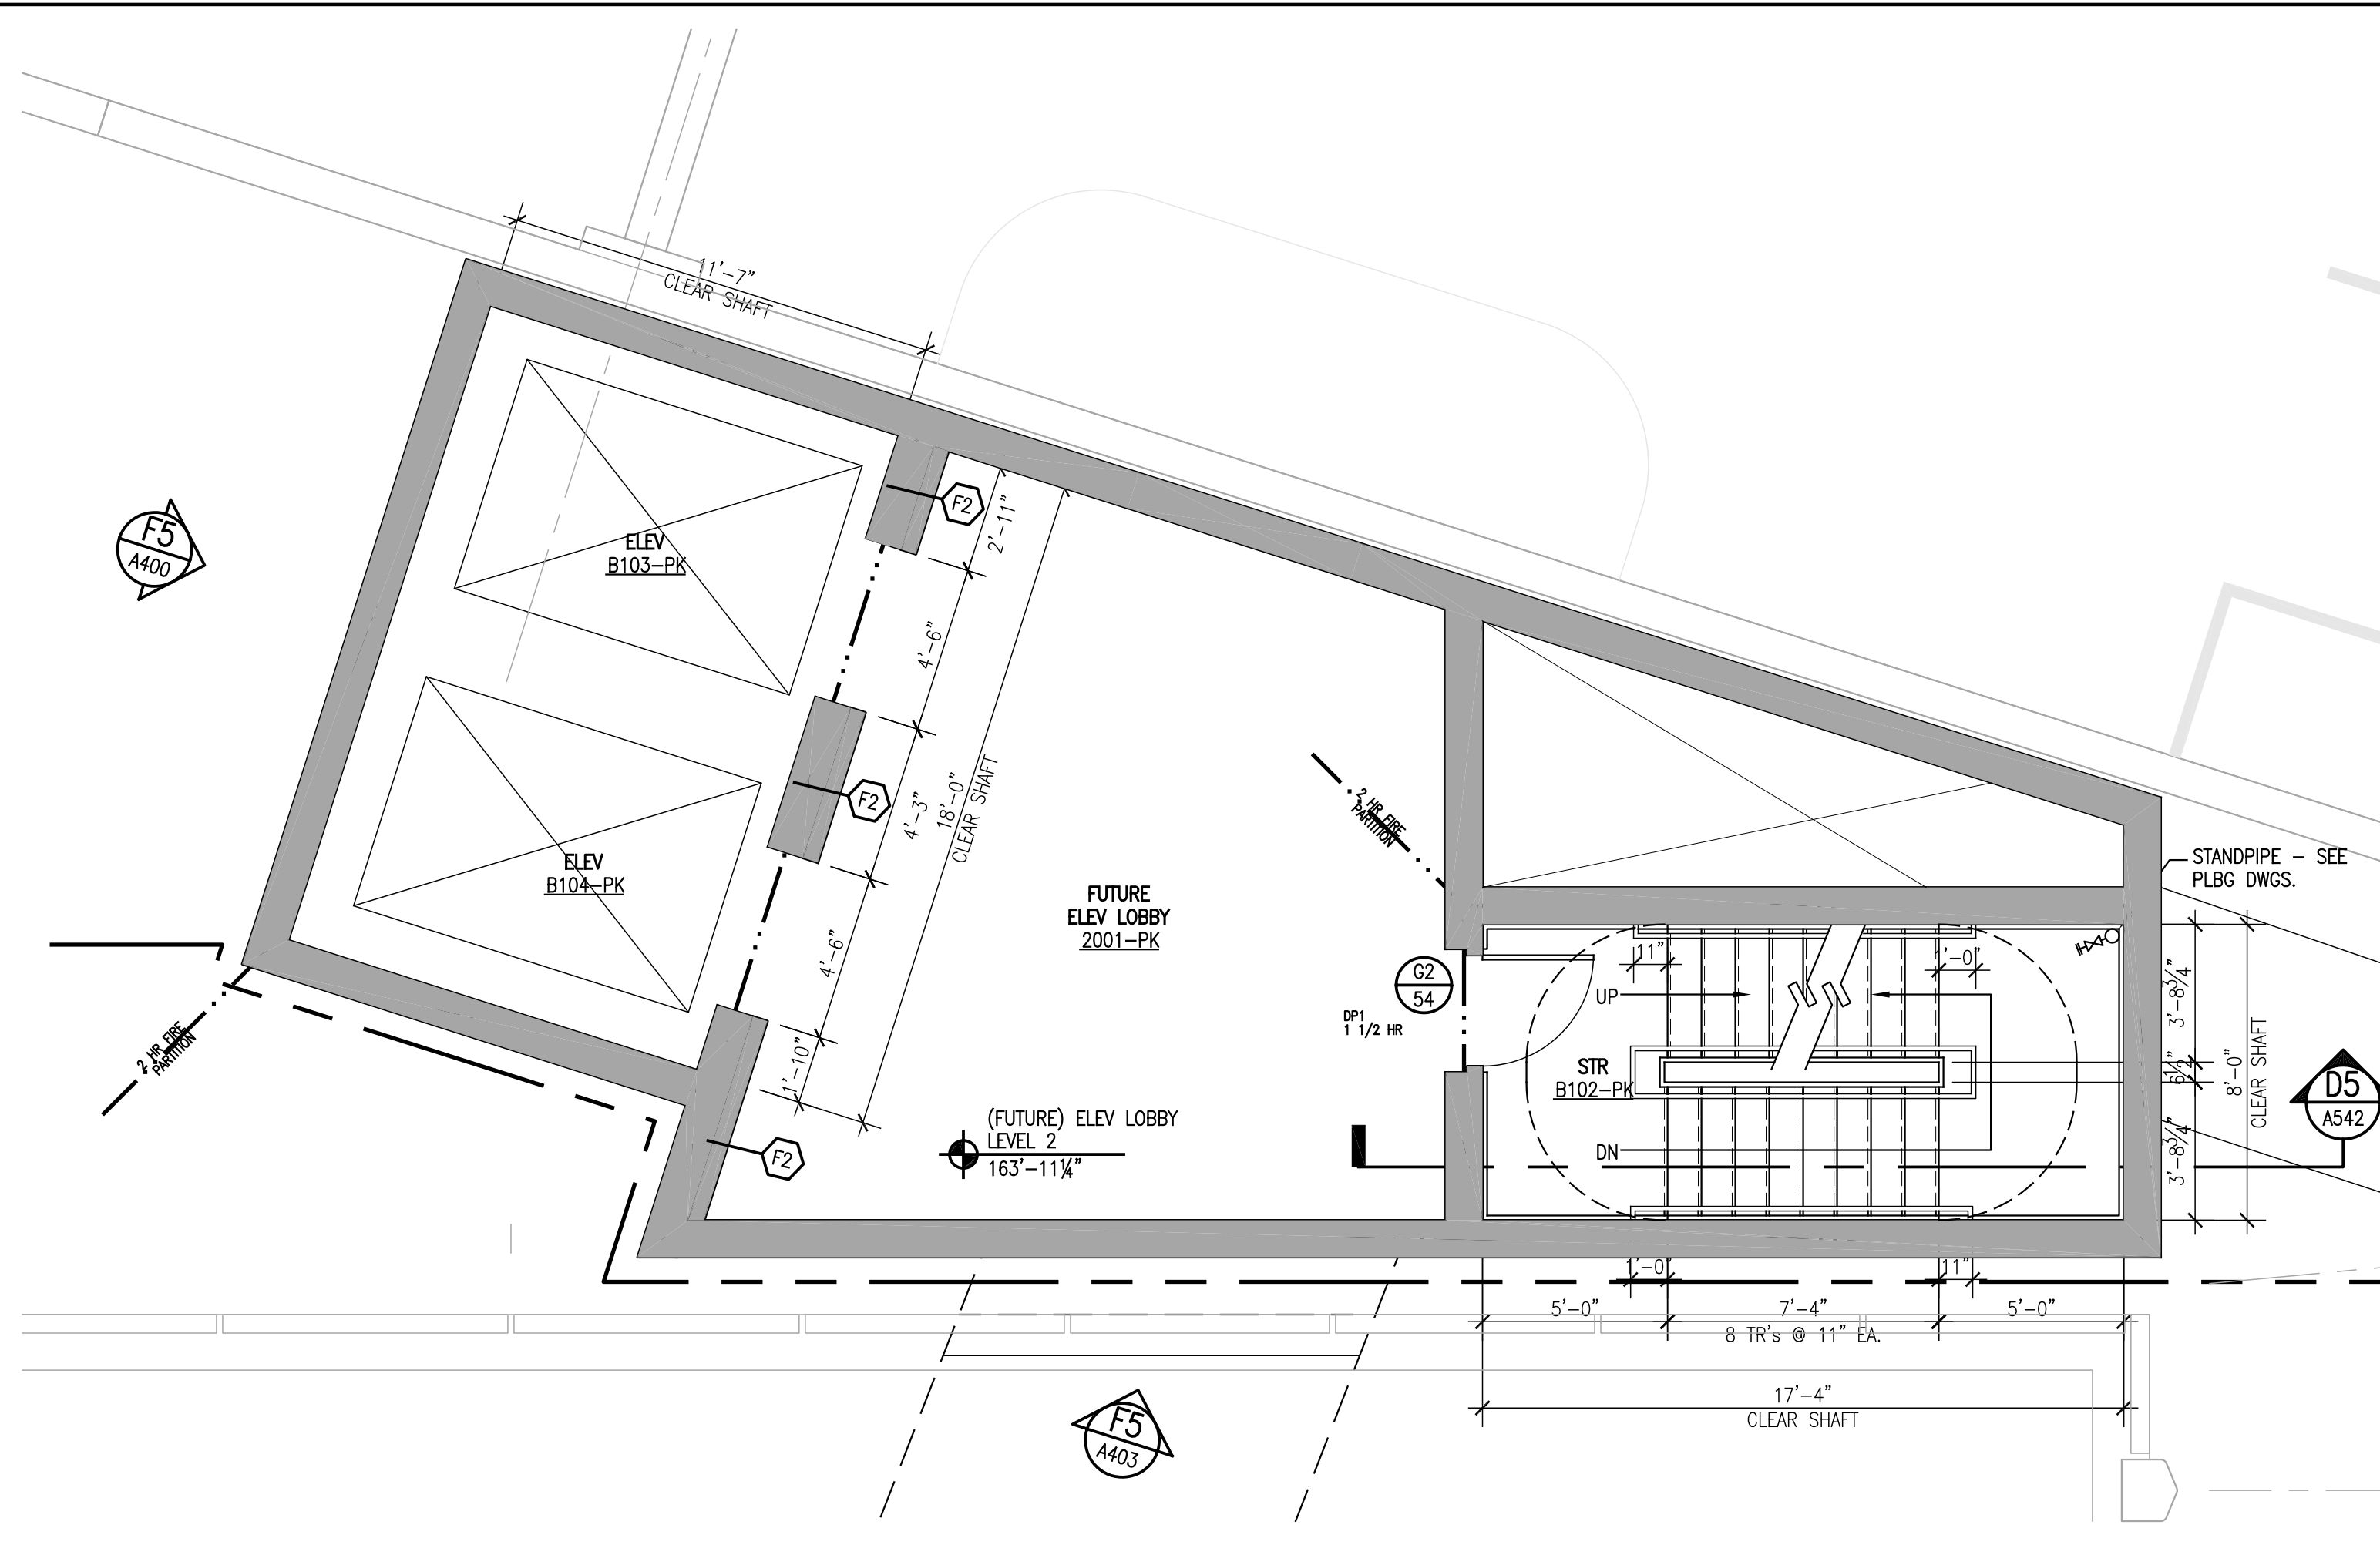


D5 STAIR B102-PK AND ELEVATORS B103-PK & B104-PK GARAGE LEVEL 2
SCALE: 1/4" = 1'-0"

- General Notes:
- TYPICAL PARTITION TYPES ARE AS FOLLOWS UNLESS NOTED OTHERWISE:
INTERIOR PARTITIONS - TYPE A
CORRIDOR PARTITIONS - TYPE C
 - REFERENCE SYMBOLS AS FOLLOWS:
DOOR AND HARDWARE REFERENCE SYMBOL SEE SHEET ASSN.
PARTITION TYPE REFERENCE SYMBOL SEE SHEET ASSN.
VIEW WINDOW TYPE REFERENCE SYMBOL SEE SHEET ASSN.
GLAZING TYPE REFERENCE SYMBOL
INTERIOR ELEVATION TAG
 - RATED PARTITIONS ARE INDICATED AS FOLLOWS:
1HR RATED FIRE PARTITION
2HR RATED FIRE PARTITION
1HR SMOKE BARRIER
2HR RATED FIRE AND SMOKE BARRIER
 - HOUSEKEEPING PADS PROVIDE REINFORCED CONCRETE HOUSEKEEPING PADS UNDER ALL EQUIPMENT WHERE INDICATED ON PLAN. PADS SHALL BE 6" WIDER AND LONGER THAN THE EQUIPMENT WHICH THEY SUPPORT. VERIFY SPECIFIC EQUIPMENT SIZE PRIOR TO POURING THE CONCRETE PADS. PADS SHALL HAVE A CONTINUOUS 3/4" CHAMFER AT ALL EXPOSED CORNERS AND SHALL BE 3 1/2" HIGH UNLESS OTHERWISE INDICATED ON PLAN.
 - SEE DWG A500 FOR ROOF DETAILS. SEE DWG A510 THROUGH A517 FOR EXTERIOR DETAILS. SEE DWG A530 FOR DOOR INFORMATION.
 - EXISTING STRUCTURAL GRID INFORMATION IS BASED ON SHELLEY BULLFINCH RICHARDSON AND ABBOTT INC., DRAWING A-2.2 PROVIDED BY THE OWNER. DRAWING A-2.2 IS DATED JULY 3 '97 WITH REVISIONS (MARCH 28, 1997); (APRIL 25, 1997); (JANUARY 29, 1998); AND (SEPTEMBER 17, 1998) HAVING BEEN REVIEWED BY MCCARTHY BROTHERS CO. AND BEING CALLED "RECORD DRAWINGS" (DECEMBER 1, 1999). ADDITIONAL EXISTING SURVEY INFORMATION WAS PROVIDED BY WILLIAM A. BERRY & SON, INC. ON JUNE 8, 2004. GENERAL CONTRACTOR TO VERIFY ALL EXISTING CONDITIONS EFFECTED BY THE NEW CONSTRUCTION.

MARK	ISSUE DATE	DESCRIPTION

PERMIT	ISSUE DATE	DESCRIPTION

Issue Log	DATE	DESCRIPTION

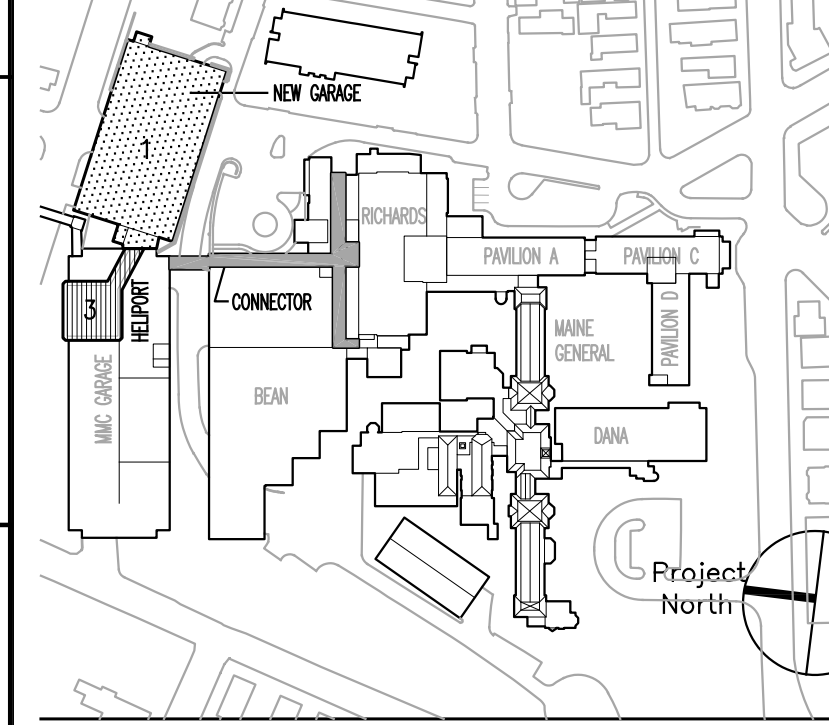

TRO
ARCHITECTURAL PLANNING ENGINEERING INTERIOR
The Ritchie Organizat'
80 Bridge Str
Newton, MA 02459-1
617-989-04

Maine Medical Center
Pkg F - Garage / Vault / Conn / Heliport
Portland, ME MMC Project No. 21845

Drawing Title	
GARAGE TOWER PARTIAL PLANS & ELEVATION	
Commission No.	4678
Scale	1/4" = 1'-0"
Drawn By	BJS/JN
Approved By	JW
File Name	4678A221.1.dwg
Copyright	© 2004 The Ritchie Organization
Date Issued	08/28/04
Sheet Number	PKG-F
	A221.1