


- General Notes:
- (GL-1) CLEAR INSULATING GLASS
 - (GL-2) CLEAR TEMPERED INSULATING GLASS
 - (GL-3) SPANDREL
 - (GL-4) TEMPERED SPANDREL
- ALL HORIZONTAL MULLION CAPS SHALL BE 2 1/2" WIDE x 4" DEEP.
- ALL VERTICAL MULLION CAPS SHALL BE 2 1/2" WIDE x 3/4" DEEP.
- ALL CURTAIN WALLS IN THIS DRAWING ARE SHOWN FROM EXTERIOR SIDE.
- SEE SPEC. MANUAL FOR GLAZING TYPE SCHEDULE

MARK	ISSUE DATE	DESCRIPTION

PERMIT	ISSUE DATE	DESCRIPTION

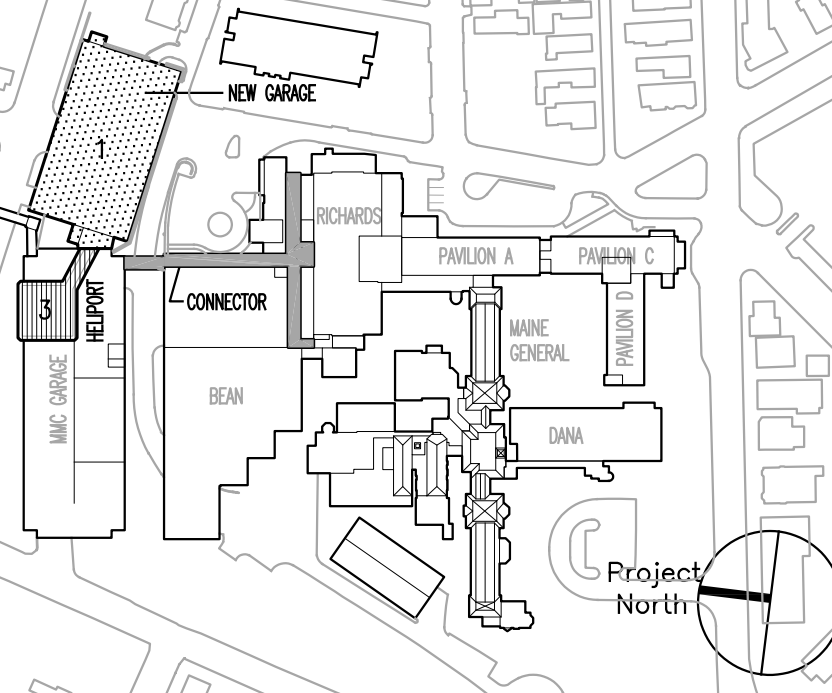

TRO
ARCHITECTURAL
PLANNING
ENGINEERING
INTERIOR
The Ritchie Organizat'
80 Bridge Street
Newton, MA 02459-1
617-552-94

Maine Medical Center
Pkg F - Garage / Vault / Conn / Heliport
Portland, ME MMC Project No. 21845

Drawing Title
**CURTAIN WALL SCHEDULE
AND DETAILS**

Commission No.	4678	Date Issued	08/28/04
Scale	AS NOTED	Sheet Number	PKG-F
Drawn By	JR/AD		
Approved By	JW		
Filename	\\p101\140784520.dwg		
Copyright	© 2004 The Ritchie Organization		