

INDEX OF DRAWINGS

VOLUME I

GENERAL INFORMATION

G000.1 TITLESHEET  
G001 DRAWING LIST VOLUME 1  
G003 ABBREVIATIONS, LEGENDS, AND GEN. NOTES

G100.1 GARAGE LIFESAFETY PLANS SUB LEVELS 5 & 6  
G101.1 GARAGE LIFESAFETY PLANS SUB LEVELS 3 & 4  
G102.1 GARAGE LIFESAFETY PLANS SUB LEVELS 1 & 2  
G103.1 GARAGE LIFESAFETY PLANS BASEMENT & GROUND FLOORS  
G104.1 GARAGE LIFESAFETY PLANS STAIR TOWER FLOORS 1 THRU ROOF

G105.2 CONNECTOR SUB BASEMENT LIFESAFETY PLAN  
G106.2 CONNECTOR BASEMENT LIFESAFETY PLAN  
G107.2 CONNECTOR GROUND FLOOR LIFESAFETY PLAN

G108.3 HELIPORT LIFESAFETY PLANS

ARCHITECTURAL

A001 PARTITION SCHEDULE AND DETAILS

A100 CONNECTOR SUB-LEVEL 1 AND BASEMENT LEVEL DEMO PLANS  
A101 CONNECTOR GROUND FLOOR DEMOLITION PLAN

A20B6.1 GARAGE SUB-LEVEL B6 PLAN  
A20B5.1 GARAGE SUB-LEVEL B5 PLAN  
A20B4.1 GARAGE SUB-LEVEL B4 PLAN  
A20B3.1 GARAGE SUB-LEVEL B3 PLAN  
A20B2.1 GARAGE SUB-LEVEL B2 PLAN  
A20B1.1 GARAGE SUB-LEVEL B1 PLAN  
A20B.1 GARAGE BASEMENT PLAN  
A20G.1 GARAGE GROUND LEVEL PLAN  
A20R.1 GARAGE ROOF PLAN

A20B1.2 CONNECTOR SUB-LEVEL 1 FLOOR PLAN  
A20B.2 CONNECTOR BASEMENT FLOOR PLAN  
A20G.2 CONNECTOR GROUND FLOOR PLAN  
A20R.2 CONNECTOR ROOF PLAN

A201.3 HELIPORT FIRST LEVEL PLAN  
A203.3 HELIPORT THIRD LEVEL PLAN

A220.1 GARAGE PARTIAL PLANS  
A221.1 GARAGE PARTIAL PLANS  
A222.2 CONNECTOR ENLARGED PLANS

A300.1 TYPICAL GARAGE REFLECTED CEILING PLAN  
A320.1 GARAGE TOWER REFLECTED CEILING PLANS  
A321.1 PARTIAL STAIR & ELEVATOR REFLECTED CEILING PLANS

A30B1.2 CONNECTOR SUB-LEVEL 1 REFLECTED CEILING PLAN  
A30B.2 CONNECTOR BASEMENT FLOOR REFLECTED CEILING PLAN  
A30G.2 CONNECTOR GROUND FLOOR REFLECTED CEILING PLAN

A311 CEILING DETAILS

A400 GARAGE NORTH ELEVATION  
A401 GARAGE SOUTH ELEVATION  
A402 GARAGE EAST ELEVATION  
A403 GARAGE WEST ELEVATION

A405 CONNECTOR EXTERIOR ELEVATIONS  
A406 CONNECTOR EXTERIOR ELEVATIONS

A410 HELIPORT EXTERIOR ELEVATIONS  
A411 HELIPORT SECTIONS AND EXTERIOR ELEVATIONS

A500 GARAGE SECTIONS

A505 CONNECTOR WALL SECTIONS  
A506 CONNECTOR WALL SECTIONS  
A507 VAULT AND TUNNEL WALL SECTIONS  
A508 CONNECTOR BRIDGE BUILDING SECTIONS AND DETAILS  
A509 CONNECTOR WALL SECTIONS

A510 CONSTRUCTION DETAILS NO. 1  
A511 CONSTRUCTION DETAILS NO. 2  
A512 CONSTRUCTION DETAILS NO. 3  
A514 CONNECTOR BRIDGE PLAN DETAILS AND MISC. DETAILS  
A515 CONSTRUCTION DETAILS NO. 4  
A516 CONSTRUCTION DETAILS NO. 5  
A517 CONSTRUCTION DETAILS NO. 6

A520 CURTAIN WALL SCHEDULE

A530 DOOR SCHEDULE, VIEW WINDOW, SCHEDULE, AND DETAILS

A541 GARAGE ELEVATOR/STAIR TOWER SECTION AND DETAILS  
A542 GARAGE STAIR SECTIONS  
A544 MISC. STAIR DETAIL

A600 ROOF DETAILS  
A601 MISCELLANEOUS DETAILS

A700 INTERIOR ELEVATIONS NO. 1  
A701 INTERIOR ELEVATIONS NO. 2

A800 CASEWORK DETAILS  
A810 CUSTOM CASEWORK PLANS AND DETAILS

VOLUME I CONT.

INTERIORS

I001 CONNECTOR MATERIALS AND FINISHES INDEX SHEET

I20B.F CONNECTOR FLOOR FINISH DISTRIBUTION BASEMENT FLOOR PLAN  
I20G.F CONNECTOR FLOOR FINISH DISTRIBUTION GROUND FLOOR PLAN  
I20G.W CONNECTOR WALL FINISH DISTRIBUTION GROUND FLOOR PLAN

STRUCTURAL

S001 GENERAL NOTES  
S101 TYPICAL CONCRETE DETAILS  
S102 TYPICAL STEEL DETAILS (SHEET 1 OF 2)  
S103 TYPICAL STEEL DETAILS (SHEET 2 OF 2)

S20B1 LOBBY CONNECTOR SUB-BASEMENT LEVEL FOUNDATION PLAN  
S20B LOBBY CONNECTOR BASEMENT LEVEL FOUNDATION PLAN  
S20G LOBBY CONNECTOR GROUND LEVEL FRAMING PLAN  
S20R LOBBY CONNECTOR SECOND LEVEL (ROOF) FRAMING PLAN  
S203 HELIPAD AND ELEVATOR TOWER PLAN - 60'X60' PAD

S330 LOBBY CONNECTOR SECTIONS AND DETAILS  
S331 LOBBY CONNECTOR SECTIONS AND DETAILS  
S332 LOBBY CONNECTOR SECTIONS AND DETAILS  
S335 PEDESTRIAN BRIDGE EAST ELEVATION  
S336 PEDESTRIAN BRIDGE SECTIONS AND DETAILS

S430 LOBBY CONNECTOR FOUNDATION SECTIONS AND DETAILS  
S431 LOBBY CONNECTOR FOUNDATION SECTIONS AND DETAILS  
S435 PEDESTRIAN BRIDGE SECTIONS AND DETAILS

S520 HELIPAD SECTIONS AND DETAILS (SHEET 1 OF 2)  
S521 HELIPAD SECTIONS AND DETAILS (SHEET 2 OF 2)  
S530 LOBBY AND HELIPAD COLUMN SCHEDULE AND TYPICAL DETAILS

VOLUME II

GENERAL INFORMATION

G000.2 TITLESHEET  
G002 DRAWING LIST VOLUME 2

MECHANICAL

H001 HVAC LEGEND

H10B1.2 CONNECTOR HVAC SUB LEVEL 1 PLAN DEMOLITION  
H10B.2 CONNECTOR HVAC BASEMENT FLOOR PLAN DEMOLITION  
H10G.2 CONNECTOR HVAC GROUND FLOOR PLAN DEMOLITION

H20B.2 CONNECTOR HVAC BASEMENT FLOOR PLAN NEW DUCTWORK  
H20G.2 CONNECTOR HVAC GROUND FLOOR PLAN NEW DUCTWORK

H30B1.2 CONNECTOR HVAC SUB-LEVEL 1 PLAN NEW DUCTWORK AND PIPING  
H30B.2 CONNECTOR HVAC BASEMENT FLOOR PLAN NEW PIPING  
H30G.2 CONNECTOR HVAC GROUND FLOOR PLAN NEW PIPING  
H300.2 CONNECTOR HVAC FIRST FLOOR PLAN NEW PIPING

H420 HVAC GARAGE/HELIPORT PART PLANS  
H421 CONNECTOR SUB-LEVEL 1 PLAN PART PLANS

H500 HVAC SNOW MELT SCHEDULE AND SEQUENCE OF OPERATION  
H501 HVAC STEAM SCHEMATICS AND SEQUENCE OF OPERATION  
H502 HVAC SCHEMATICS AND SEQUENCE OF OPERATION

H600 HVAC TYPICAL DETAILS  
H601 HVAC TYPICAL DETAILS

H700 HVAC SCHEDULES

FIRE PROTECTION

FP001 FIRE PROTECTION LEGEND, NOTES, DETAILS, AND ABBREVIATIONS

FP20B6.1 FIRE PROTECTION GARAGE SUB-LEVEL 6 PLAN  
FP20B5.1 FIRE PROTECTION GARAGE SUB-LEVEL 5 PLAN  
FP20B4.1 FIRE PROTECTION GARAGE SUB-LEVEL 4 PLAN  
FP20B3.1 FIRE PROTECTION GARAGE SUB-LEVEL 3 PLAN  
FP20B2.1 FIRE PROTECTION GARAGE SUB-LEVEL 2 PLAN  
FP20B1.1 FIRE PROTECTION GARAGE SUB-LEVEL 1 PLAN  
FP20B.1 FIRE PROTECTION GARAGE BASEMENT PLAN  
FP20G.1 FIRE PROTECTION GARAGE GROUND LEVEL PLAN  
FP201.1 FIRE PROTECTION GARAGE FIRST LEVEL PLAN  
FP202.1 FIRE PROTECTION GARAGE SECOND LEVEL PLAN  
FP203.1 FIRE PROTECTION GARAGE THIRD LEVEL PLAN  
FP204.1 FIRE PROTECTION GARAGE FOURTH LEVEL PLAN  
FP20R.1 FIRE PROTECTION GARAGE ROOF PLAN

FP20B1.2 FIRE PROTECTION CONNECTOR SUB-LEVEL 1 PLAN  
FP20B.2 FIRE PROTECTION CONNECTOR BASEMENT PLAN - RENOVATION  
FP20G.2 FIRE PROTECTION CONNECTOR GROUND LEVEL PLAN

FP203.3 FIRE PROTECTION HELIPORT THIRD LEVEL PLAN

FP300 FIRE PROTECTION RISER DIAGRAM

PLUMBING

P001 PLUMBING LEGENDS, NOTES, DETAILS, AND ABBREVIATIONS

P10B1.2 PLUMBING CONNECTOR SUB-LEVEL 1 PLAN - DEMOLITION  
P10B.2 PLUMBING CONNECTOR BASEMENT PLAN - DEMOLITION

P20B6.1 PLUMBING GARAGE SUB-LEVEL 6 PLAN  
P20B5.1 PLUMBING GARAGE SUB-LEVEL 5 PLAN  
P20B4.1 PLUMBING GARAGE SUB-LEVEL 4 PLAN  
P20B3.1 PLUMBING GARAGE SUB-LEVEL 3 PLAN  
P20B2.1 PLUMBING GARAGE SUB-LEVEL 2 PLAN  
P20B1.1 PLUMBING GARAGE SUB-LEVEL 1 PLAN  
P20B.1 PLUMBING GARAGE BASEMENT PLAN  
P20G.1 PLUMBING GARAGE GROUND LEVEL PLAN  
P201.1 PLUMBING GARAGE FIRST LEVEL PLAN  
P202.1 PLUMBING GARAGE SECOND LEVEL PLAN  
P203.1 PLUMBING GARAGE THIRD LEVEL PLAN  
P204.1 PLUMBING GARAGE FOURTH LEVEL PLAN  
P20R.1 PLUMBING GARAGE ROOF PLAN

P20B1.2 PLUMBING CONNECTOR SUB-LEVEL 1 PLAN  
P20B.2 PLUMBING CONNECTOR BASEMENT PLAN - RENOVATION  
P20G.2 PLUMBING CONNECTOR GROUND LEVEL PLAN  
P20R.2 PLUMBING CONNECTOR ROOF PLAN

P201.3 PLUMBING HELIPORT FIRST AND SECOND LEVEL PLAN

P300 STORM RISER DIAGRAM

VOLUME II CONT.

ELECTRICAL

E001 ELECTRICAL LEGENDD, GENERAL NOTES AND ABBREVIATIONS  
E010 ELECTRICAL TEMPORARY POWER SITE PLAN  
E011 ELECTRICAL SITE GROUNDING PLAN

E10B1.2 ELECTRICAL CONNECTOR SUB-LEVEL 1 DEMOLITION PLAN  
E10B.2 ELECTRICAL CONNECTOR BASEMENT DEMOLITION PLAN  
E10G.2 ELECTRICAL CONNECTOR GROUND LEVEL DEMOLITION PLAN

E20B6.1 ELECTRICAL GARAGE SUB-LEVEL 6 LIGHTING POWER AND SIGNAL PLAN  
E20B5.1 ELECTRICAL GARAGE SUB-LEVEL 5 LIGHTING POWER AND SIGNAL PLAN  
E20B4.1 ELECTRICAL GARAGE SUB-LEVEL 4 LIGHTING POWER AND SIGNAL PLAN  
E20B3.1 ELECTRICAL GARAGE SUB-LEVEL 3 LIGHTING POWER AND SIGNAL PLAN  
E20B2.1 ELECTRICAL GARAGE SUB-LEVEL 2 LIGHTING POWER AND SIGNAL PLAN  
E20B1.1 ELECTRICAL GARAGE SUB-LEVEL 1 LIGHTING POWER AND SIGNAL PLAN  
E20B.1 ELECTRICAL GARAGE BASEMENT LIGHTING POWER AND SIGNAL PLAN  
E20G.1 ELECTRICAL GARAGE GROUND LEVEL LIGHTING POWER AND SIGNAL PLAN

E20B1.2 ELECTRICAL CONNECTOR SUB-LEVEL 1 LIGHTING PLAN  
E20B.2 ELECTRICAL CONNECTOR BASEMENT LIGHTING PLAN  
E20G.2 ELECTRICAL CONNECTOR GROUND LEVEL LIGHTING PLAN

E203.3 ELECTRICAL HELIPORT LEVEL 3 LIGHTING POWER AND SIGNAL PLAN

E30B1.2 ELECTRICAL CONNECTOR SUB-LEVEL 1 POWER AND SIGNAL PLAN  
E30B.2 ELECTRICAL CONNECTOR BASEMENT POWER AND SIGNAL PLAN  
E30G.2 ELECTRICAL CONNECTOR GROUND LEVEL POWER AND SIGNAL PLAN  
E30R.2 ELECTRICAL CONNECTOR ROOF POWER PLAN

E500 ELECTRICAL GARAGE PART PLANS  
E505 ELECTRICAL VAULT PART PLANS AND ELEVATIONS  
E506 ELECTRICAL VAULT POWER AND SIGNAL PART PLAN

E600 ELECTRICAL EXISTING NORMAL POWER ONE LINE DIAGRAM  
E601 ELECTRICAL NORMAL POWER ONE LINE DIAGRAM  
E602 ELECTRICAL RELAYING AND METERING WIRING DIAGRAM  
E603 ELECTRICAL - GARAGE POWER RISER DIAGRAM  
E604 ELECTRICAL FIRE ALARM RISER DIAGRAM

E700 ELECTRICAL SCHEDULES


E800 ELECTRICAL DETAILS

General Notes:

| MARK | ISSUE DATE | DESCRIPTION |
|------|------------|-------------|
|      |            |             |
|      |            |             |
PERMIT 09/18/04 PERMIT SET  
BD 08/28/04 BD SET

Issue Log

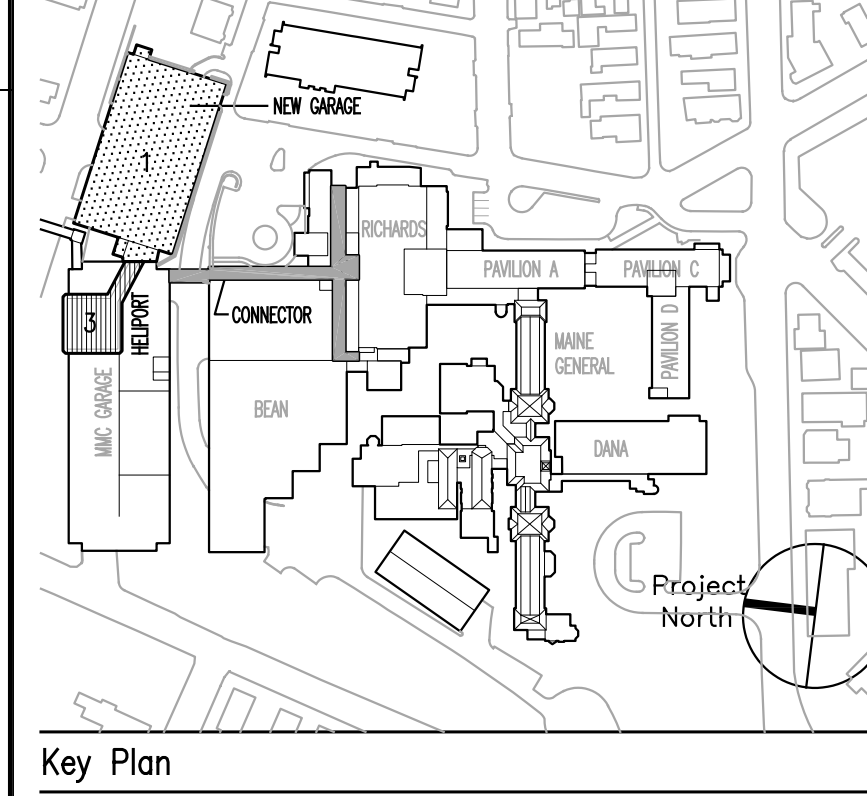

**Maine Medical Center**  
Pkg F - Garage / Vault / Conn / Heliport  
Portland, ME MMC Project No. 21845

Drawing Title  
**DRAWING LIST  
VOLUME I**

|                |              |              |          |
|----------------|--------------|--------------|----------|
| Commission No. | 4678         | Date Issued  | 08/26/04 |
| Scale          | AS NOTED     | Sheet Number | PKG-F    |
| Drawn By       | JW           |              |          |
| Approved By    | JW           |              |          |
| Filename       | 46780001.dwg |              |          |

Copyright © 2004 The Ritchie Organization

G001