


MARK	SIZE	DATE	DESCRIPTION

DESIGNED BY	04/14/14	TRINITY SET
CHECKED BY	08/26/14	BOB SET
SCALE	AS SHOWN	

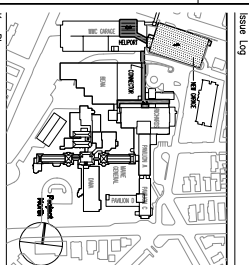

TRO
 ARCHITECTURE
 PLANNING
 SHOWBUILDS
 INTERIORS
 THE TROUBLE COMPANY
 80 RIVER STREET
 PORTLAND, ME 04101
 TEL: 603.761.1100
 WWW.TROARCHITECTURE.COM

Maine Medical Center
 Pkg F - Garage / Vault / Comm / Helipad
 Portland, ME
 MMC Project No. 21845

**ELECTRICAL
 SITE GROUNDING PLAN**

Commission No. 4878
 Scale 1/4" = 1'-0"
 Drawing No. 4878/01/100
 Project Name: Maine Medical Center
 Date: 08/26/14
PG&F
E011