


General Notes:

- ◆ CONNECTION TO SOIL LIGHT REGULATED BY CHECKS. REFER TO SHEETS FOR EXACT LOCATION.
- ◆ CONNECTION TO FRAMEWORK SHALL BE INSTALLED BY OTHERS. REFER TO SHEET FOR SHEETS FOR SOIL LIGHTS.

REV	DATE	DESCRIPTION
1	08/14/24	ISSUE SET
2	08/29/24	REV SET

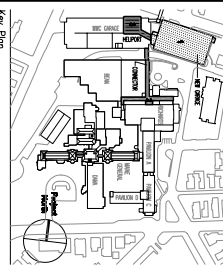

PRO
A ARCHITECTURE
PLANNING
ENGINEERING
 1477 Main Street
 Portland, ME 04102
 Tel: 603.787.1234
 Fax: 603.787.1235
 Website: www.proarchitect.com

Maine Medical Center
 Pkg. F - Garage / Vault / Conn / Helipad
 Portland, ME
 MMC Project No. 21845

**ELECTRICAL GARAGE
 SUB-LEVEL 1 LIGHTING, POWER
 AND SIGNAL PLAN**

Commission No. 4878
 Expiration 08/28/26
 Scale 1/8" = 1'-0"
 Date 08/14/24
 Drawing No. E2081.1
 Project Name
 Designer