




MARK	SIZE	DATE	DESCRIPTION

REVISION	DATE	BY	DESCRIPTION

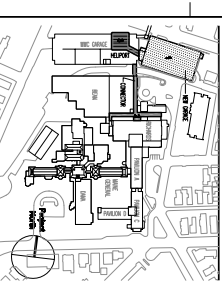

PRO
 ARCHITECTURE
 A ARCHITECTURE
 PLANNING
 ENGINEERING
 LIGHTING
 INTERIORS
 THE PROBLEM SOLVERS
 80 BROAD STREET
 PORTLAND, ME 04101-2000
 TEL: 603.761.1100
 FAX: 603.761.1101

Maine Medical Center
 Pkg. F - Garage / Vault / Comm / Helipad
 Portland, ME
 MMC Project No. 21845

**ELECTRICAL GARAGE
 SUB-LEVEL 2 LIGHTING, POWER
 AND SIGNAL PLAN**

Commission No. 4878
 Issue Number 06/26/14
 Scale 1/8" = 1'-0"
 Date 06/26/14
 Project No. E20B2.1
 Drawing No. E20B2.1.002
 Project Name: Maine Medical Center