


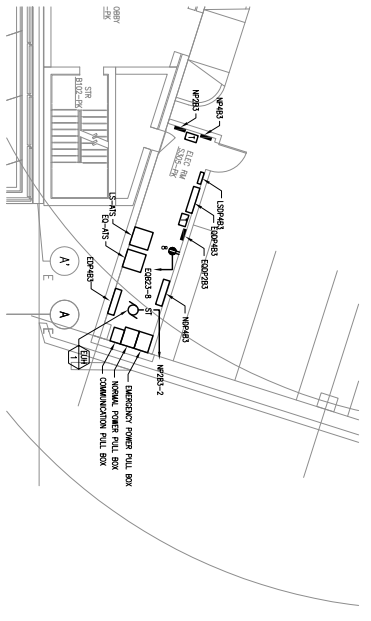


2 ELECTRIC ROOM  
POWER AND SIGNAL PART PLAN  
1/8" = 1'-0"



REV	DATE	DESCRIPTION
01	04/14/24	ISSUE SET
02	05/29/24	REV SET

Scale Log

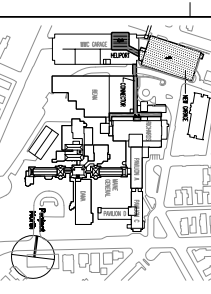


**Maine Medical Center**  
Pkg. F - Garage / Vault / Comm / Helipad  
Portland, ME  
MMC Project No. 21845

**ELECTRICAL GARAGE  
SUB-LEVEL 3 LIGHTING, POWER  
AND SIGNAL PLAN**

Commission No. 4828 Date issued 05/29/24  
Scale 1/8" = 1'-0" Sheet number P02F  
Drawn by E.L. Checked by E.L.  
Project # 21845  
Sheet # 01 of 01

**E2083.1**