


General Notes:
 ◆ CONNECTION TO SOIL LIGHT INSTALLED BY OTHER RETEN TO
 COMPLETE DESIGN DRAWINGS FOR EXIST' LOCATION.
 ◆ CONNECTION TO MAINLINE SOIL INSTALLED BY OTHERS, REFER TO
 CONTRACTOR'S RECORD DRAWINGS FOR EXIST' LOCATION.
 ◆ CONNECTION TO SERVICE MAINS DATE INSTALLED BY OTHERS.



DATE	ISSUE DATE	DESCRIPTION
02/14/24	02/14/24	PERMIT SET
02/26/24	02/26/24	REVISION SET
Scale Log		

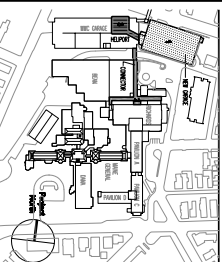

TRO
 A ARCHITECTURE
 PLANNING
 SHOWBIZ
 1477 Main Street
 Portland, ME 04103
 Phone: 603.633.1100
 Fax: 603.633.1101
 Website: www.troarch.com

Maine Medical Center
 Pkg. F - Garage / Vault / Comm / Helipad
 Portland, ME
 MMC Project No. 21845

**ELECTRICAL GARAGE
 SUB-LEVEL 6 LIGHTING, POWER
 AND SIGNAL PLAN**

Commission No. 4828 Issue Number 02/26/24
 Scale 1/8" = 1'-0" Sheet Number P106F
 Date 02/26/24
 Drawing No. 45252502E1106F
 Project Name Maine Medical Center
 Project No. 21845

E2086.1