


General Notes:
 EQUIPMENT NOTES:
 CONNECTION TO SOIL LIGHT REQUIRED BY CODES. REFER TO
 SHEET E20G.01 FOR EXACT LOCATION.



MARK	ISSUE DATE	DESCRIPTION

DESIGNED BY	08/14/24	PROJECT SET
CHECKED BY	08/26/24	REV SET
SCALE LOG		

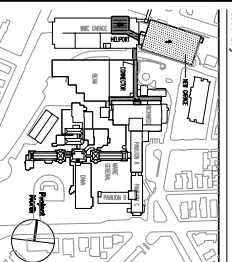

TRO
 ARCHITECTURE
 PLANNING
 SHOWROOM
 1477 South Congress
 The Woodlands, TX 77380
 Houston, TX 77056
 Dallas, TX 75201
 Phone: 281.365.1100
 Fax: 281.365.1101
 www.troarch.com

Maine Medical Center
 Pkg F - Garage / Vault / Comm / Helipad
 Portland, ME
 MMC Project No. 21845

ELECTRICAL GARAGE
GROUND LEVEL LIGHTING,
POWER, AND SIGNAL PLAN

08/26/24
E20G.1