


General Notes:


LEGEND:

EXISTING EQUIPMENT TO REMAIN

EXISTING EQUIPMENT TO BE DEMOLISHED

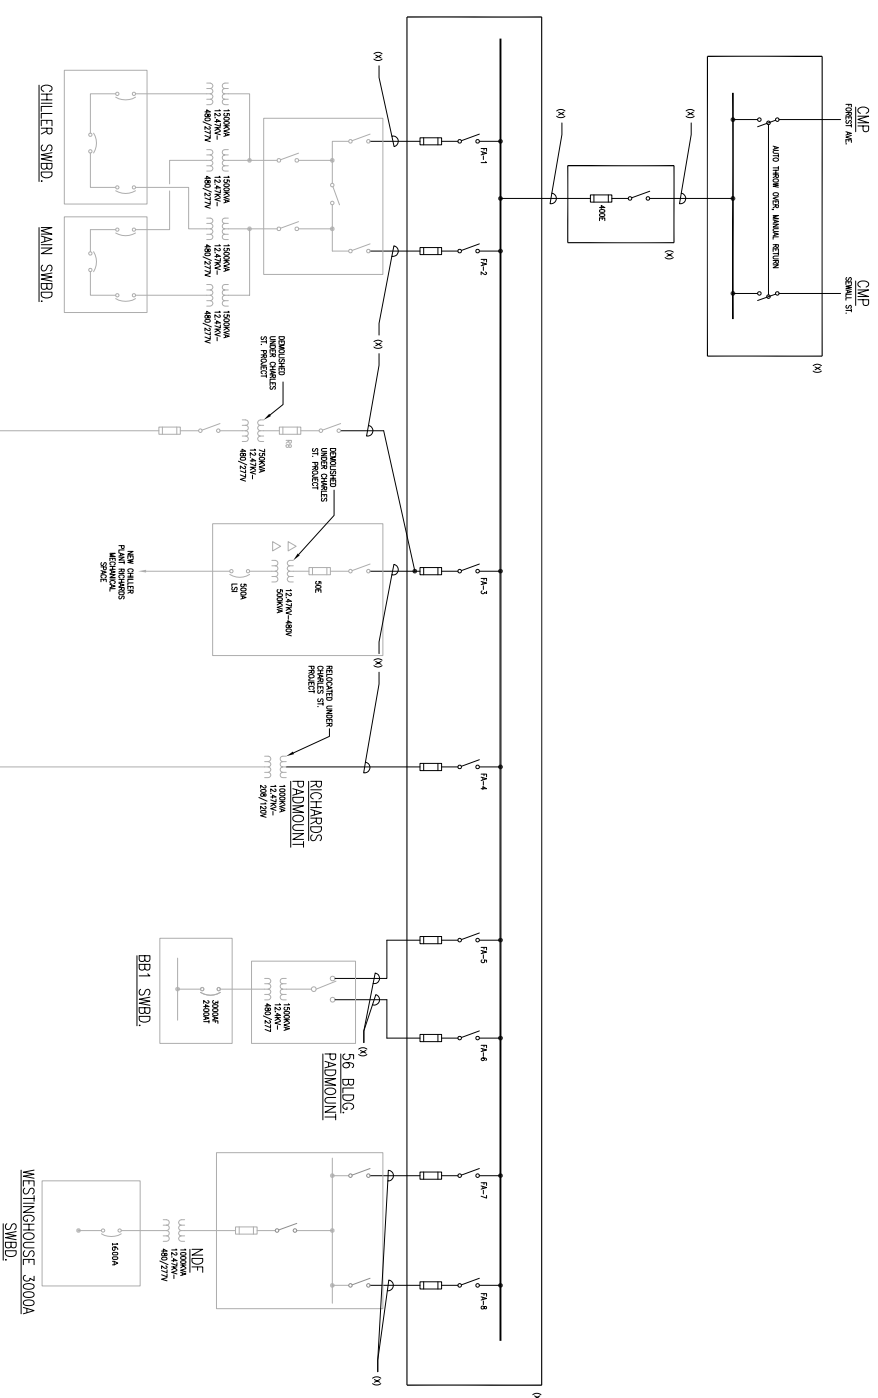

DATE	DESCRIPTION
08/14/24	FINAL SET
08/29/24	REV SET

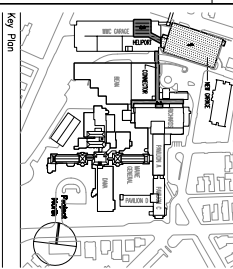

TRO
A ARCHITECTURE
PLANNING
SHOPLISTING
INTERIOR DESIGN
The TRO Group
1000 Main Street
Portland, ME 04108
Tel: 603-876-1234
www.trogroup.com

PG&F
Maine Medical Center
Pkg F - Garage / Vault / Conn / Helipad
Portland, ME
MMC Project No. 21845

**ELECTRICAL
EXISTING NORMAL POWER
ONE LINE DIAGRAM**



Commission No.	4878	Draw Number	08/29/24
Drawn By	EL	Sheet Number	PG&F
Checked By	EL		
Reviewed By	EL		
Project No.	4878200		
Project Name	Main System		

E600