


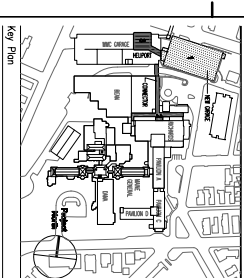

DATE	SCALE	DATE	DESCRIPTION
08/14/14	1/8" = 1'-0"	08/14/14	ISSUE SET
08/26/14	1/8" = 1'-0"	08/26/14	REV SET

NO.	DATE	DESCRIPTION
1	08/14/14	ISSUE SET
2	08/26/14	REV SET



TRO
 ARCHITECTURE
 PLANNING
 INTERIORS
 EXTERIORS
 THE TROUBLE COMPANY
 80 BROADWAY
 PORTLAND, ME 04101
 TEL: 603.761.1111
 WWW.TROARCHITECTURE.COM

Maine Medical Center
 Pkg. F - Garage / Vault / Comm / Helipad
 Portland, ME
 MMCC Project No. 21845

**FIRE PROTECTION GARAGE
 FIRST LEVEL PLAN**

Commission No. 4878
 Scale 1/8" = 1'-0"
 Drawn By: [Name]
 Checked By: [Name]
 Project No. 4878/201.1
 Date: 08/26/14
 Scale: 1/8" = 1'-0"

FP201.1