


MARK	SCALE DATE	DESCRIPTION
1	08/14/24	ISSUE SET
2	08/26/24	REV SET
3	08/26/24	REV SET
4	08/26/24	REV SET
5	08/26/24	REV SET
6	08/26/24	REV SET
7	08/26/24	REV SET

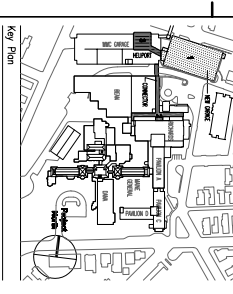

**TRO**  
 ARCHITECTURE  
 PLANNING  
 INTERIORS  
 SUSTAINABILITY  
 The Maine Office  
 80 Temple Street  
 Portland, ME 04102  
 407.486.4333  
 www.troarch.com

**Maine Medical Center**  
 Pkg F - Garage / Vault / Comm / Helipad  
 Portland, ME  
 MMC Project No. 21845

**FP202.1**  
 FIRE PROTECTION GARAGE  
 SECOND LEVEL PLAN

Commission No. 4978  
 Scale 1/8" = 1'-0"  
 Date 08/26/24  
 Drawn By: [Name]  
 Checked By: [Name]  
 Project No. 45978202.1