


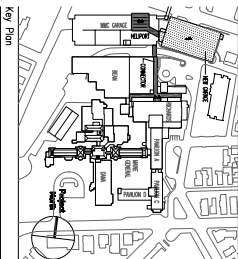

WORK SHEET DESCRIPTION

DATE	09/14/16	ISSUE SET
REV	08/26/16	REV SET
Scale Log		



Maine Medical Center
 Pkg F - Garage / Vault / Comm / Helipad
 Portland, ME MMCC Project No. 21845

**FIRE PROTECTION GARAGE
 THIRD LEVEL PLAN**

Commission No. 4878
 Scale 1/8" = 1'-0"
 Drawn By: M.E.
 Project No. 4878252.1
FP203.1