


MARK	SIZE	DATE	DESCRIPTION
REVISION	08/14/24	REVISION SET	
BD	08/26/24	REV SET	
SCALE LOG			

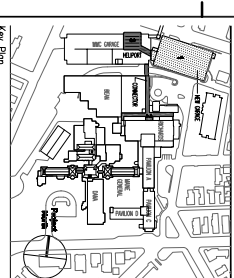

TRO
A ARCHITECTURE
PLANNING
SHOWROOM
1377 BROAD STREET
PORTLAND, ME 04102-2300
TEL: 603.761.1100
WWW.TROARCHITECTURE.COM

Maine Medical Center
 Pkg F - Garage / Vault / Comm / Heliport
 Portland, ME
 MMC Project No. 21845

**FIRE PROTECTION HELIPORT
 THIRD LEVEL PLAN**

Commission No. 4878
 Scale: 1/8" = 1'-0"
 Drawn By: M.E.
 Checked By: M.E.
 Project No. 48787023.3
 Project Name: Fire Protection Heliport
 Scale: 1/8" = 1'-0"
PP203.3