


DATE	SCALE	DATE	DESCRIPTION
08/14/24	AS SHOWN	08/14/24	ISSUE FOR PERMIT SET
08/26/24	AS SHOWN	08/26/24	ISSUE FOR SET

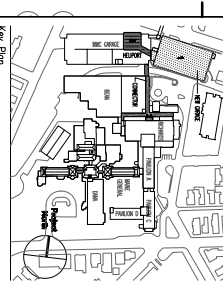

TRO
 ARCHITECTURE
 ARCHITECTURE
 PLANNING
 INTERIORS
 LIGHTING
 THE TROUBLE COMPANY
 80 BROAD STREET
 PORTLAND, ME 04101
 TEL: 603.761.1100
 WWW.TROARCHITECTURE.COM

Maine Medical Center
 Pkg. F - Garage / Vault / Comm / Helipad
 Portland, ME
 MMCC Project No. 21845

**FIRE PROTECTION GARAGE
 FOURTH LEVEL PLAN**

Commission No. 4928
 Issue No. 08/26/24
 Scale 1/8" = 1'-0"
 Project No. FP204.1
 Drawing No. 48782004.1
 Project Name: Fire Protection Garage