




NO.	ISSUE DATE	DESCRIPTION
1	08/14/24	ISSUE SET
2	08/29/24	REV SET

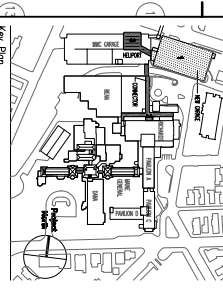

**TRO**  
 ARCHITECTS  
 PLANNING  
 INTERIORS  
 EXTERIORS  
 THE TROUBLE COMPANY  
 80 BROADWAY  
 PORTLAND, ME 04101-2000  
 TEL: 603.761.1100  
 WWW.TROARCHITECTS.COM

**Maine Medical Center**  
 Pkg F - Garage / Vault / Comm / Helipad  
 Portland, ME  
 MMC Project No. 21845

**PG&F**  
 FIRE PROTECTION GARAGE  
 BASEMENT PLAN  
 08/29/24  
 1/2" = 1'-0"