




DATE	ISSUE DATE	DESCRIPTION
02/14/24	02/14/24	ISSUE SET
02/26/24	02/26/24	ISSUE SET
Scale Log		

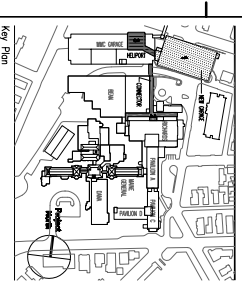

TRO
A R C H I T E C T S
P L A N N I N G
 1477 Main Street
 Portland, ME 04102
 Phone: 603.763.8200
 Fax: 603.763.8201
 Website: www.troarchitects.com

Maine Medical Center
 Pkg F - Garage / Vault / Comm / Helipad
 Portland, ME
 MMC Project No. 21845

**FIRE PROTECTION GARAGE
 SUB-LEVEL 1 PLAN**

Commission No. 4878
 Scale: 1/8" = 1'-0"
 Date: 02/26/24
 Drawing No. 453720B1.1
PP20B1.1