


MARK	SCALE DATE	DESCRIPTION

DESIGNED BY	04/14/18	DESIGNED BY	
CHECKED BY	08/29/18	CHECKED BY	
SCALE LOG			

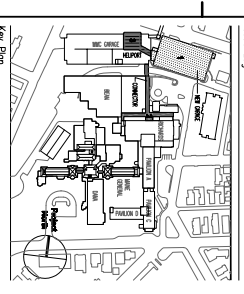

TRO
 ARCHITECTS
 PLANNING
 ENGINEERING
 INTERIORS
 THE TROUBLE COMPANY
 80 BANGS AVENUE
 PORTLAND, ME 04103-2100
 TEL: 603.761.1100
 WWW.TROARCHITECTS.COM

Maine Medical Center
 Pkg F - Garage / Vault / Comm / Helipad
 Portland, ME
 MMCC Project No. 21845

**FIRE PROTECTION GARAGE
 SUB-LEVEL 3 PLAN**

Commission No. 4878
 Scale: 1/8" = 1'-0"
 Drawing No. 4878/2023.1
 Project Name: Fire Protection Garage
 Date: 08/29/18
 Designer: PMS
 Checker: PMS
 Title: **FP20B3.1**