


MARK	SCALE DATE	DESCRIPTION

REVISION	DATE	BY	DESCRIPTION
1	04/14/14	TRW/ST	ISSUE FOR PERMIT
2	08/26/14	RS/ST	ISSUE FOR SET

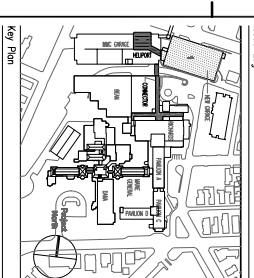

TRO
 ARCHITECTS
 PLANNING
 ENGINEERING
 INTERIORS
 THE MAINE CENTER
 80 THOMAS STREET
 PORTLAND, ME 04101-2000
 TEL: 603.763.1234
 WWW.TROARCHITECTS.COM

Maine Medical Center
 Pkg F - Garage / Vault / Comm / Helipad
 Portland, ME
 MMC Project No. 21845

**FIRE PROTECTION GARAGE
 SUB-LEVEL 4 PLAN**

Commission No. 4978
 Scale 1/8" = 1'-0"
 Date Issued 08/26/14
 Drawn By: TRW/ST
 Checked By: RS/ST
 Project No. 45370204.1
 Sheet No. **FP20B4.1**