


REV	DATE	DESCRIPTION
1	02/14/24	ISSUE SET
2	02/26/24	REV SET

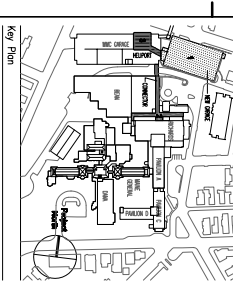

**TRO**  
 ARCHITECTURE  
 PLANNING  
 ENGINEERING  
 INTERIORS  
 THE TROUBLE COMPANY  
 80 BERRY STREET  
 PORTLAND, ME 04108  
 TEL: 207.761.1234  
 WWW.TROARCHITECTURE.COM

**Maine Medical Center**  
 Pkg F - Garage / Vault / Comm / Helipad  
 Portland, ME  
 MMC Project No. 21845

**Fire Protection Garage**  
 SUB-LEVEL 5 PLAN

Commission No. 4928  
 Scale 1/8" = 1'-0"  
 Drawn By: M.E.  
 Checked By: M.E.  
 Project No. 453720251  
 Date: 02/26/24  
**PP20B5.1**