


MARK	SIZE	DATE	DESCRIPTION
1	1/2\"/>		

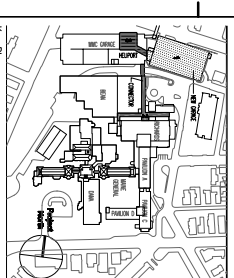

TRO
 ARCHITECTURE
 ARCHITECTS
 PLANNING
 ENGINEERING
 INTERIORS
 THE TROUBLE COMPANY
 80 BROADWAY
 PORTLAND, ME 04109-2100
 TEL: 603.761.1100
 FAX: 603.761.1101

Maine Medical Center
 Pkg F - Garage / Vault / Comm / Helipad
 Portland, ME
 MMC Project No. 21845

**FIRE PROTECTION GARAGE
 SUB-LEVEL 6 PLAN**

Commission No. 4878
 Scale 1/8\"/>