


NO.	DATE	DESCRIPTION
1	08/14/24	ISSUE SET
2	08/26/24	REV SET
3	08/26/24	REV SET

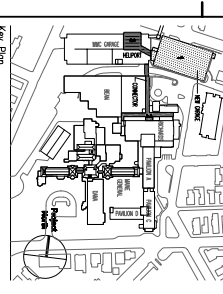

TRO
 ARCHITECTURE
 PLANNING
 INTERIORS
 THE MAINE CENTER FOR
 HEALTH CARE
 1000 BROADWAY
 PORTLAND, ME 04103
 TEL: 603.763.1100

Maine Medical Center
 Pkg F - Garage / Vault / Comm / Helipad
 Portland, ME
 MMCC Project No. 21845

PMGF
 FIRE PROTECTION GARAGE
 GROUND LEVEL PLAN
 FP20G.1

Commission No. 4878
 Issue Number 08/26/24
 Scale 1/8" = 1'-0"
 Date 08/26/24
 Project No. 48787020.1
 Project Name FIRE PROTECTION GARAGE